



① Cross Section Carson
to Conarroe Sts.
3/32" = 1'-0"







1/A212 - ConarroNorth
Rear Elevation
Rendered
① 3/16" = 1'-0"

1/A212 ConarroNorth
Rear Elevation
Rendered
② 3/16" = 1'-0"




1/A211 ConarroNorth
 East Elevation
 Rendered
 ① 3/16" = 1'-0"



1/A213 ConarroeNorth
 West Elevation
 Rendered
 3/16" = 1'-0"




1/A214 Longitudinal
Section at Center Plaza
Rendered
① 3/16" = 1'-0"

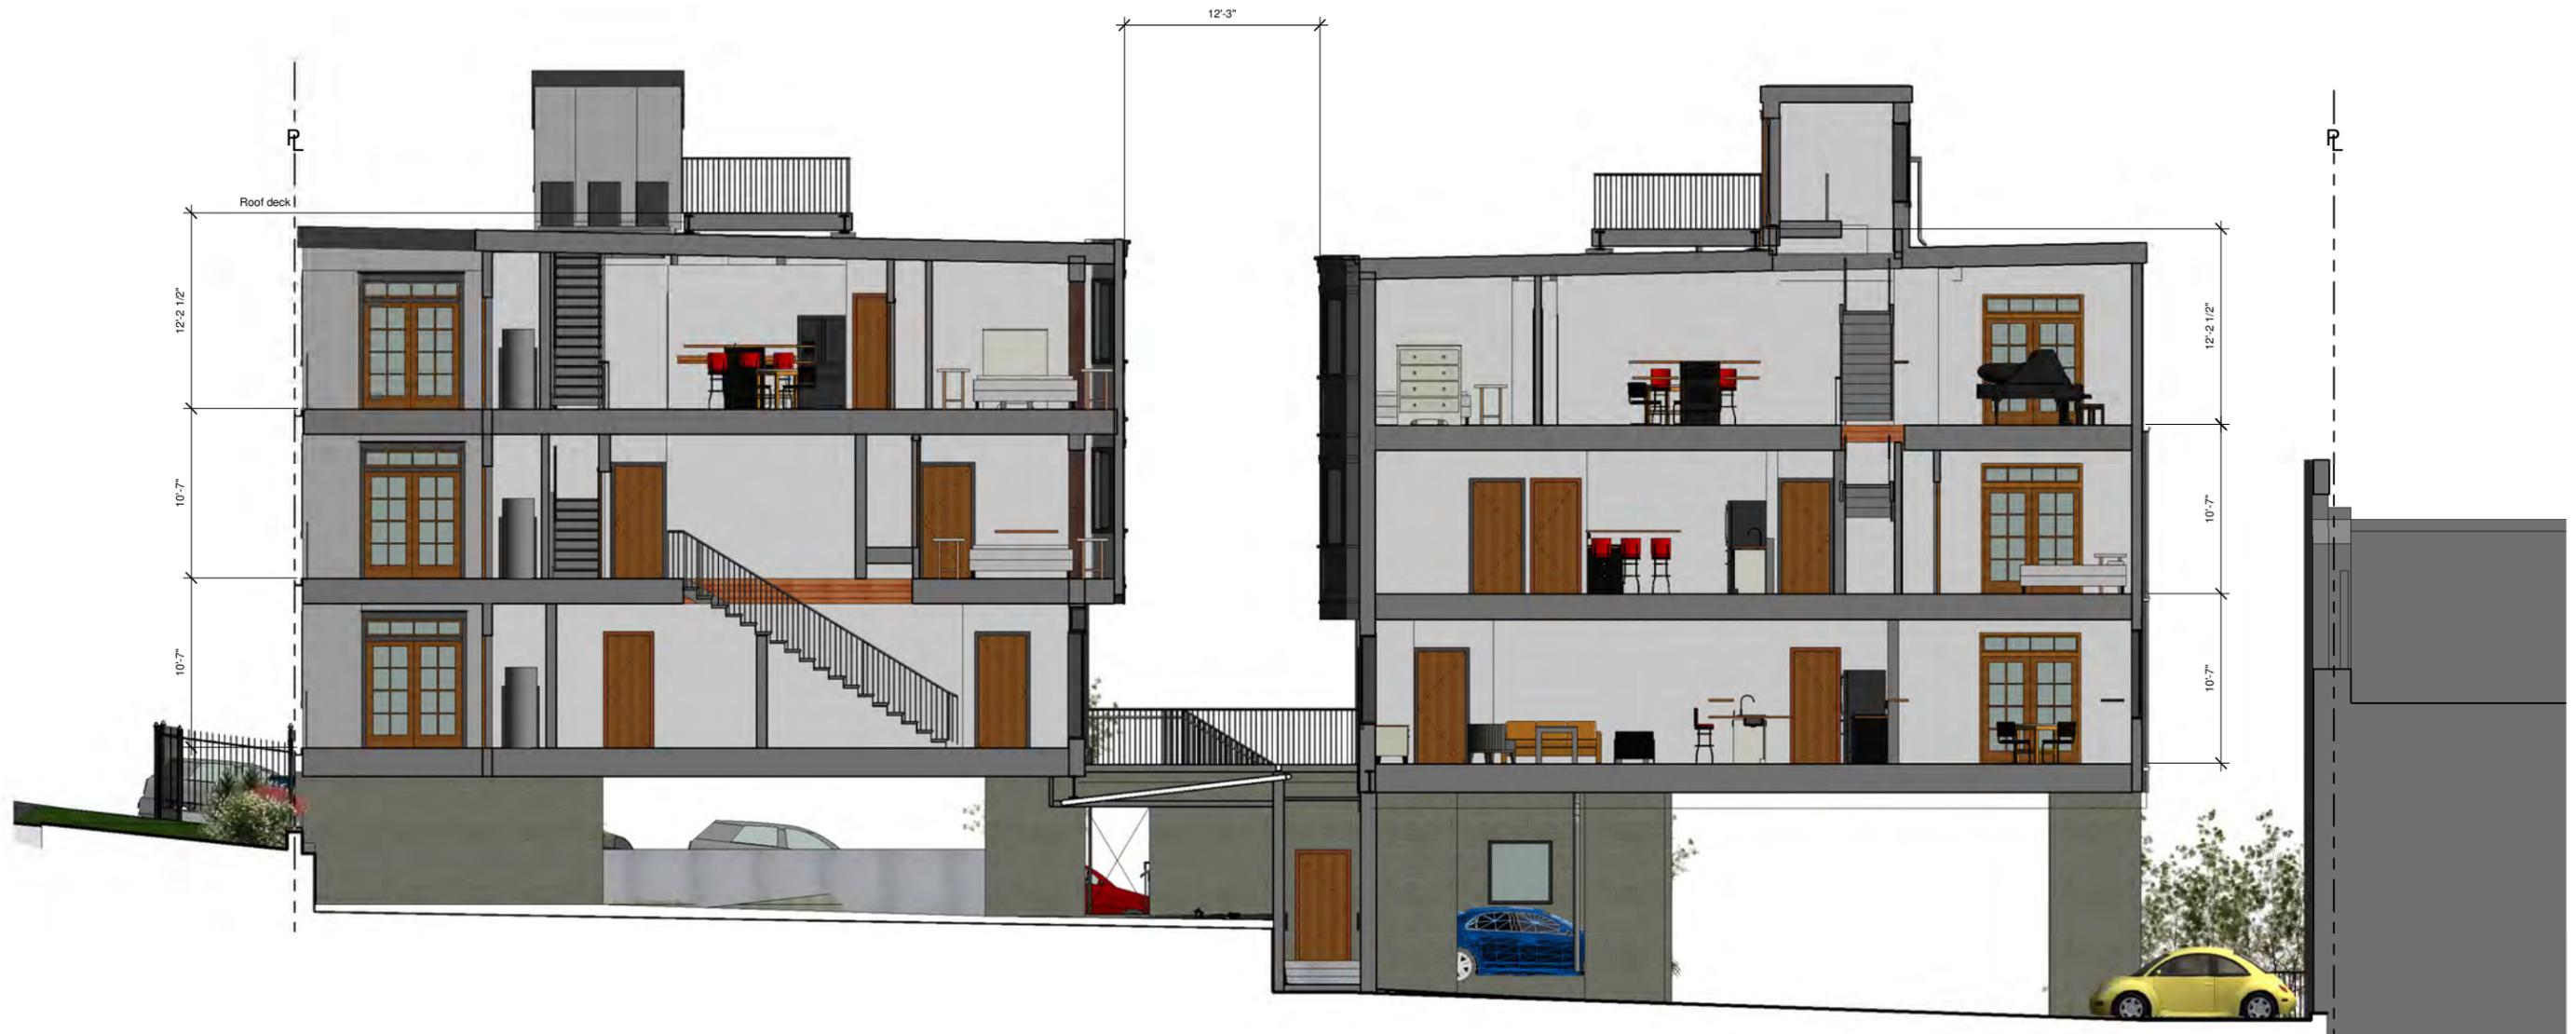

1/A221 Section through
 ConarroNorth
 Rendered
 3/16" = 1'-0"



156-166 Conarroe St. (ConarroeNorth)

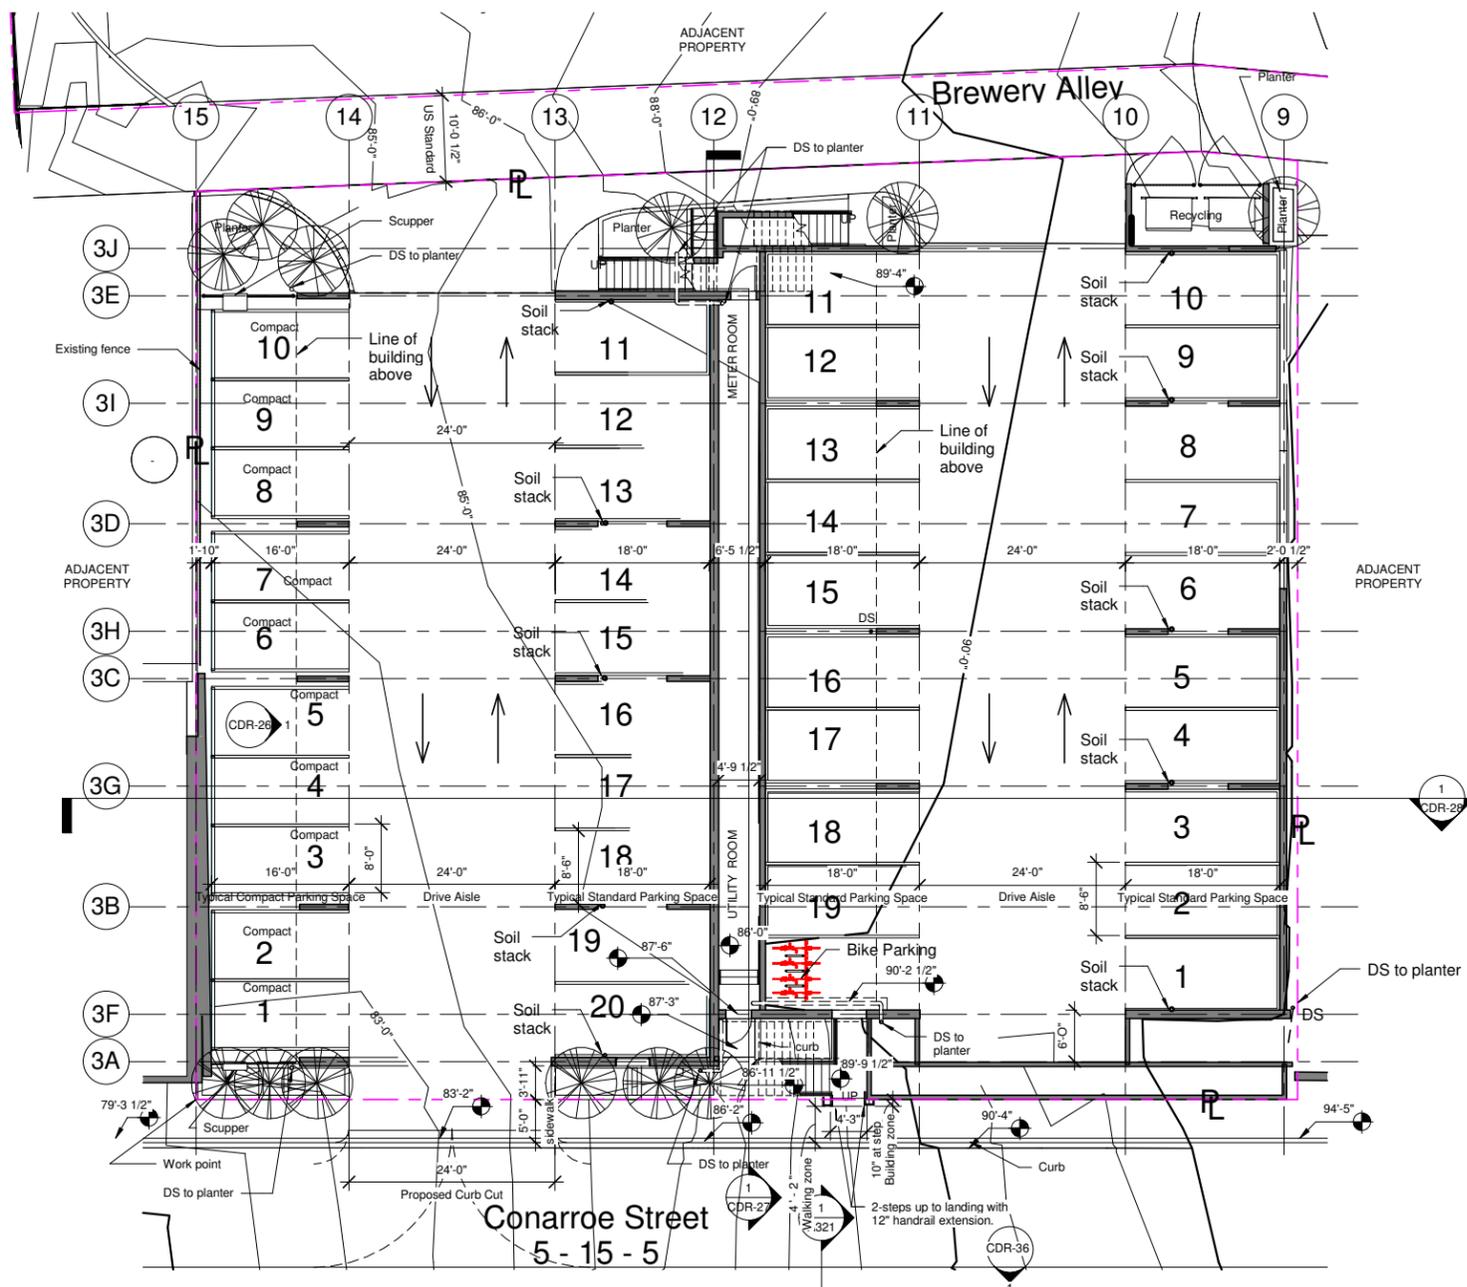

1
1/A200 Parking Plan-
ConarroeNorth
3/32" = 1'-0"
1" = 6' 12"
True North
Project North


A200 Series ConarroeNorth

NOTE:
SEE A600 SERIES DRAWINGS
FOR BUILDING DETAILS

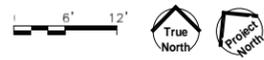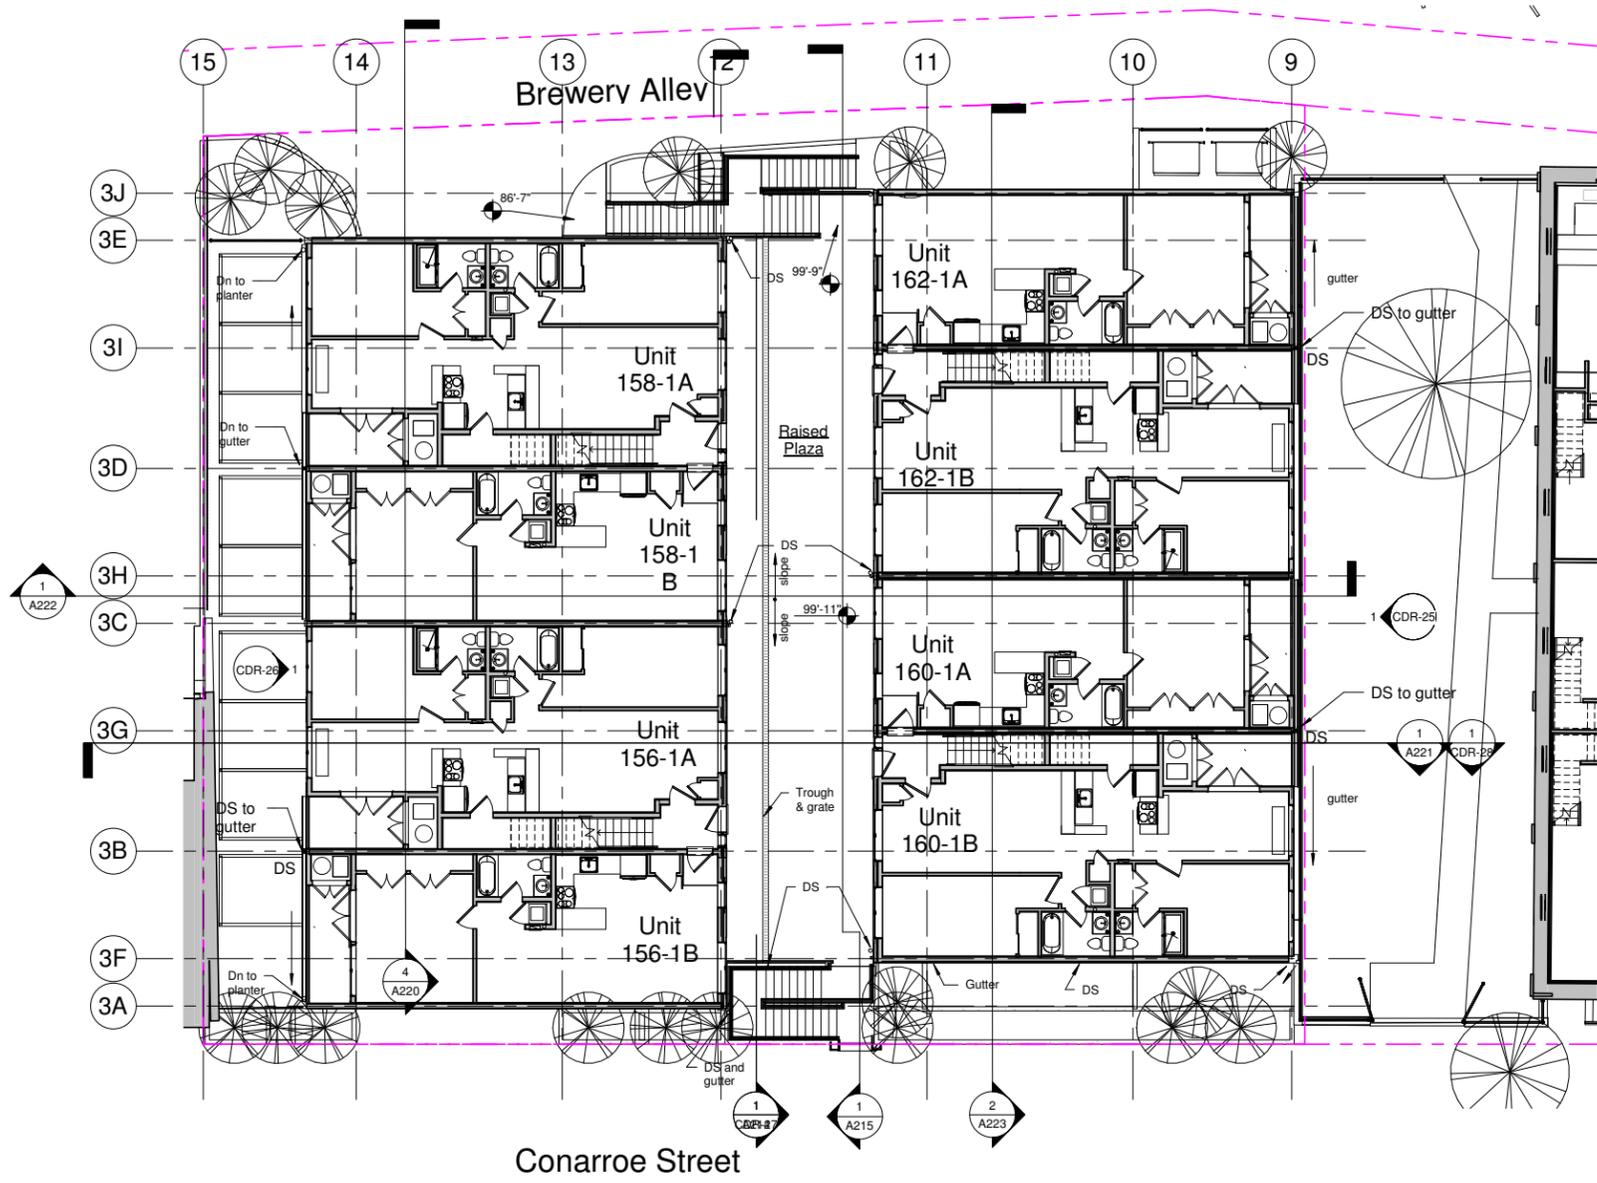

1/A201 - 01
 ② ConaroeNorth 1st Floor
 3/32" = 1'-0"


NOTE:
SEE A600 SERIES DRAWINGS
FOR BUILDING DETAILS

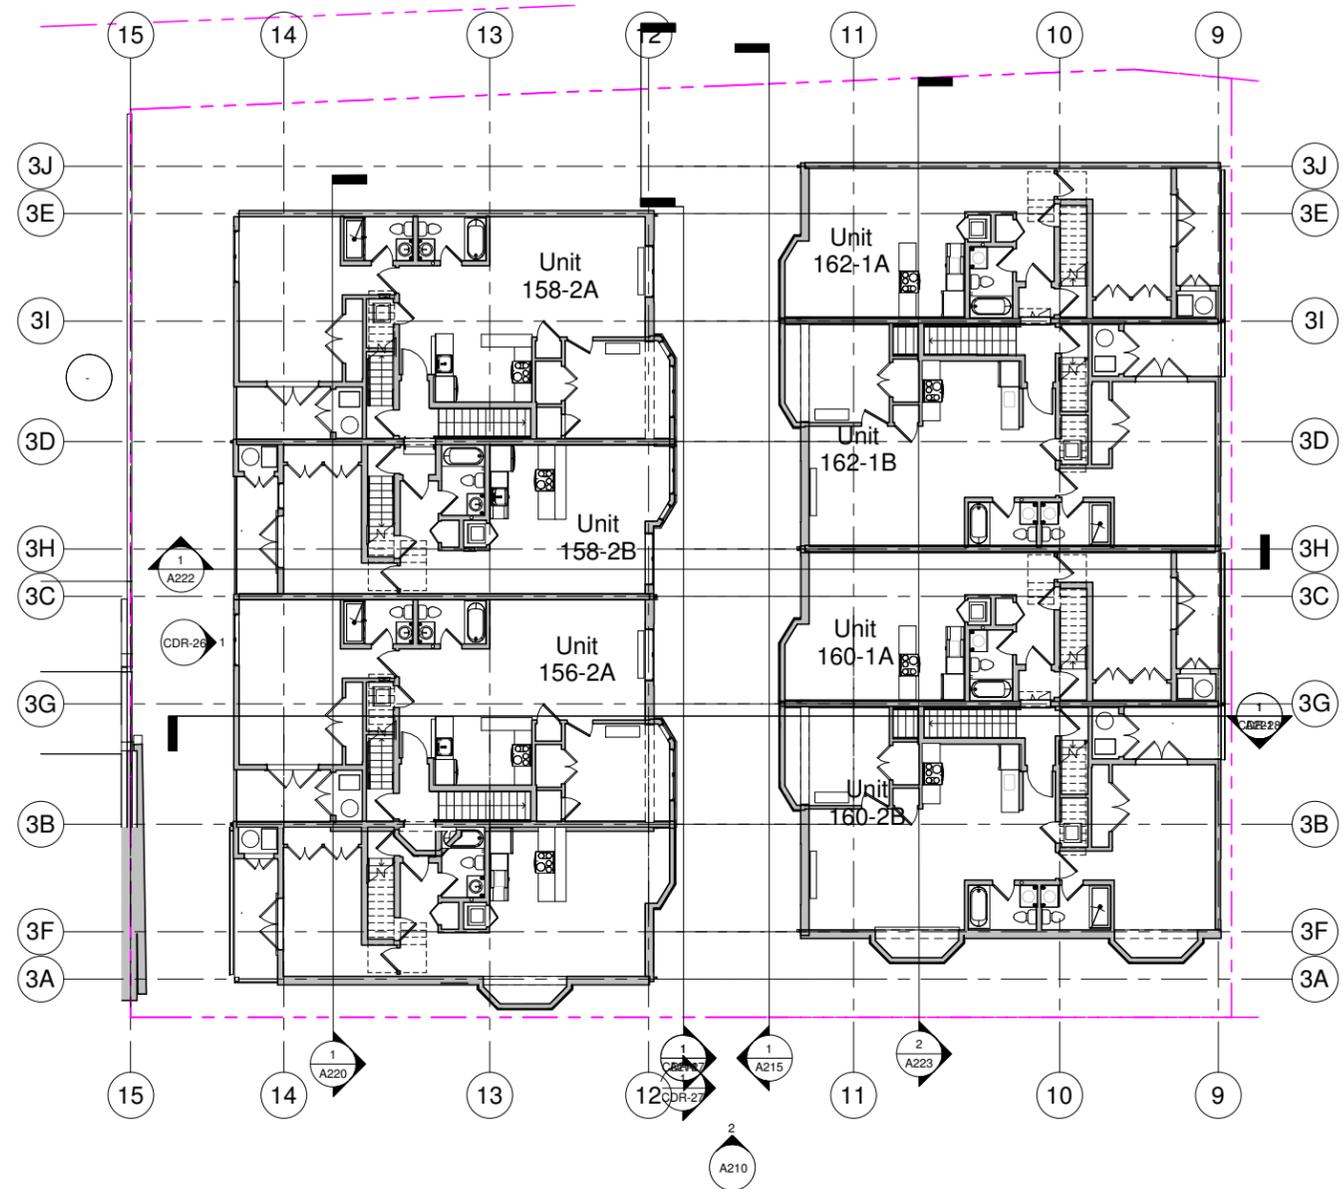


1
1/A202 ConarroeNorth
2nd Floor
3/32" = 1'-0"

Scale: 1" = 6' / 12'
True North
Project North


NOTE:
SEE A600 SERIES DRAWINGS
FOR BUILDING DETAILS

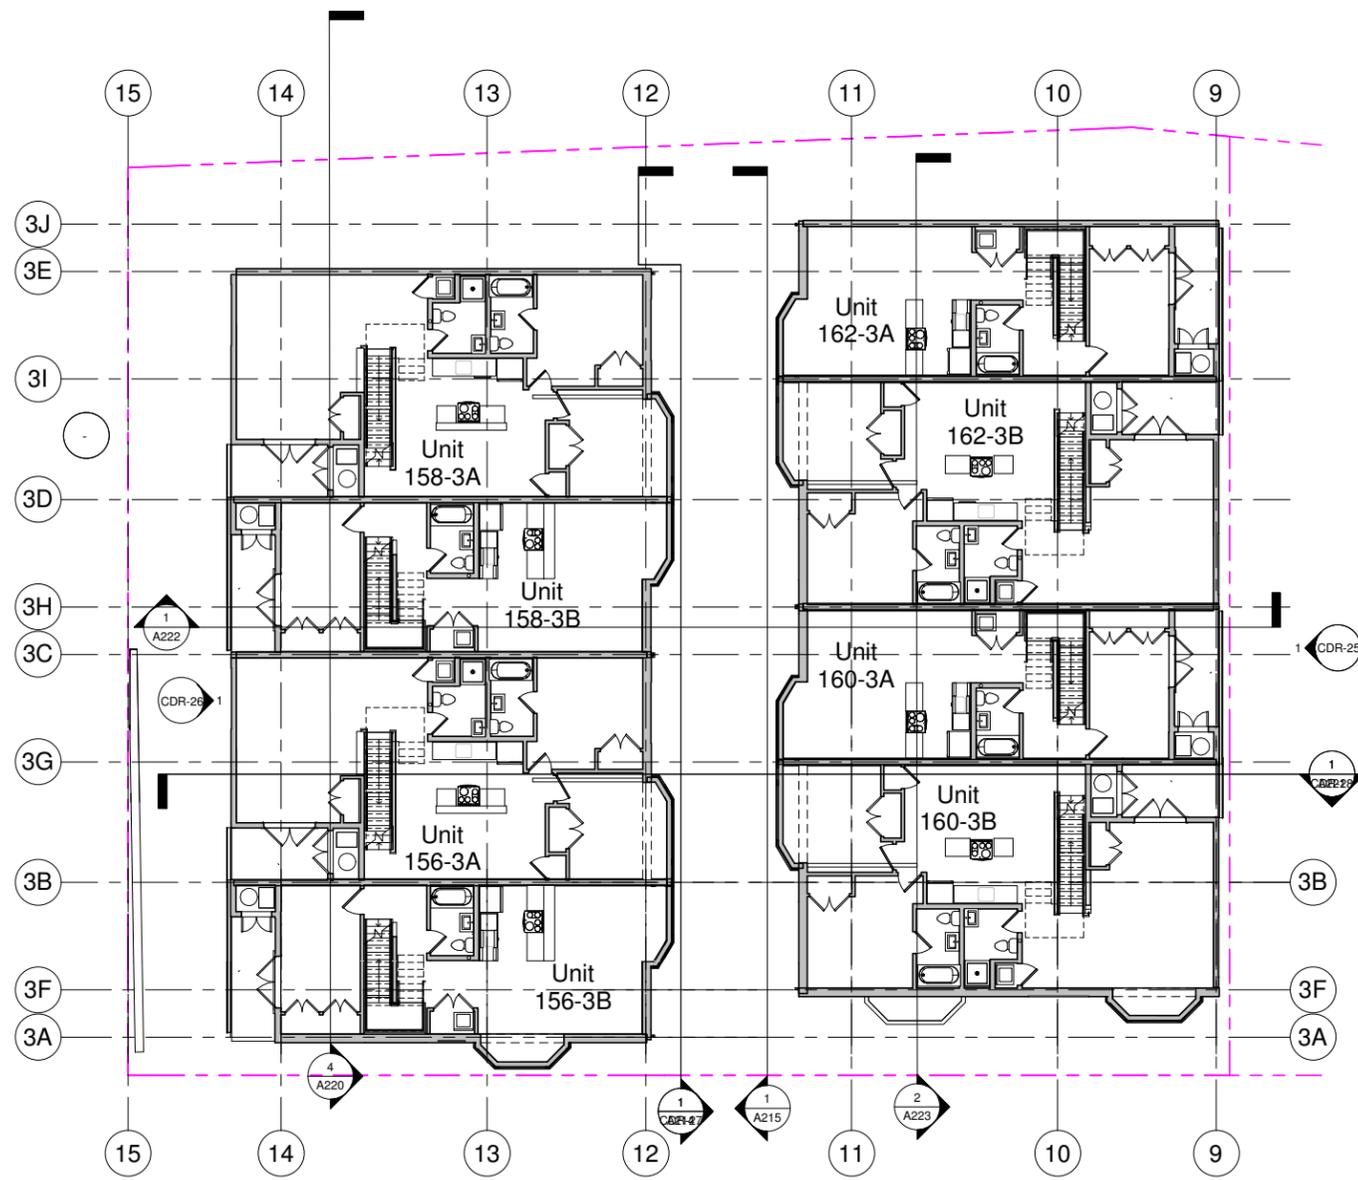

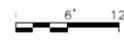
1/A203 Third Floor
ConaroeNorth
3/32" = 1'-0"




NOTE:
SEE A600 SERIES DRAWINGS
FOR BUILDING DETAILS

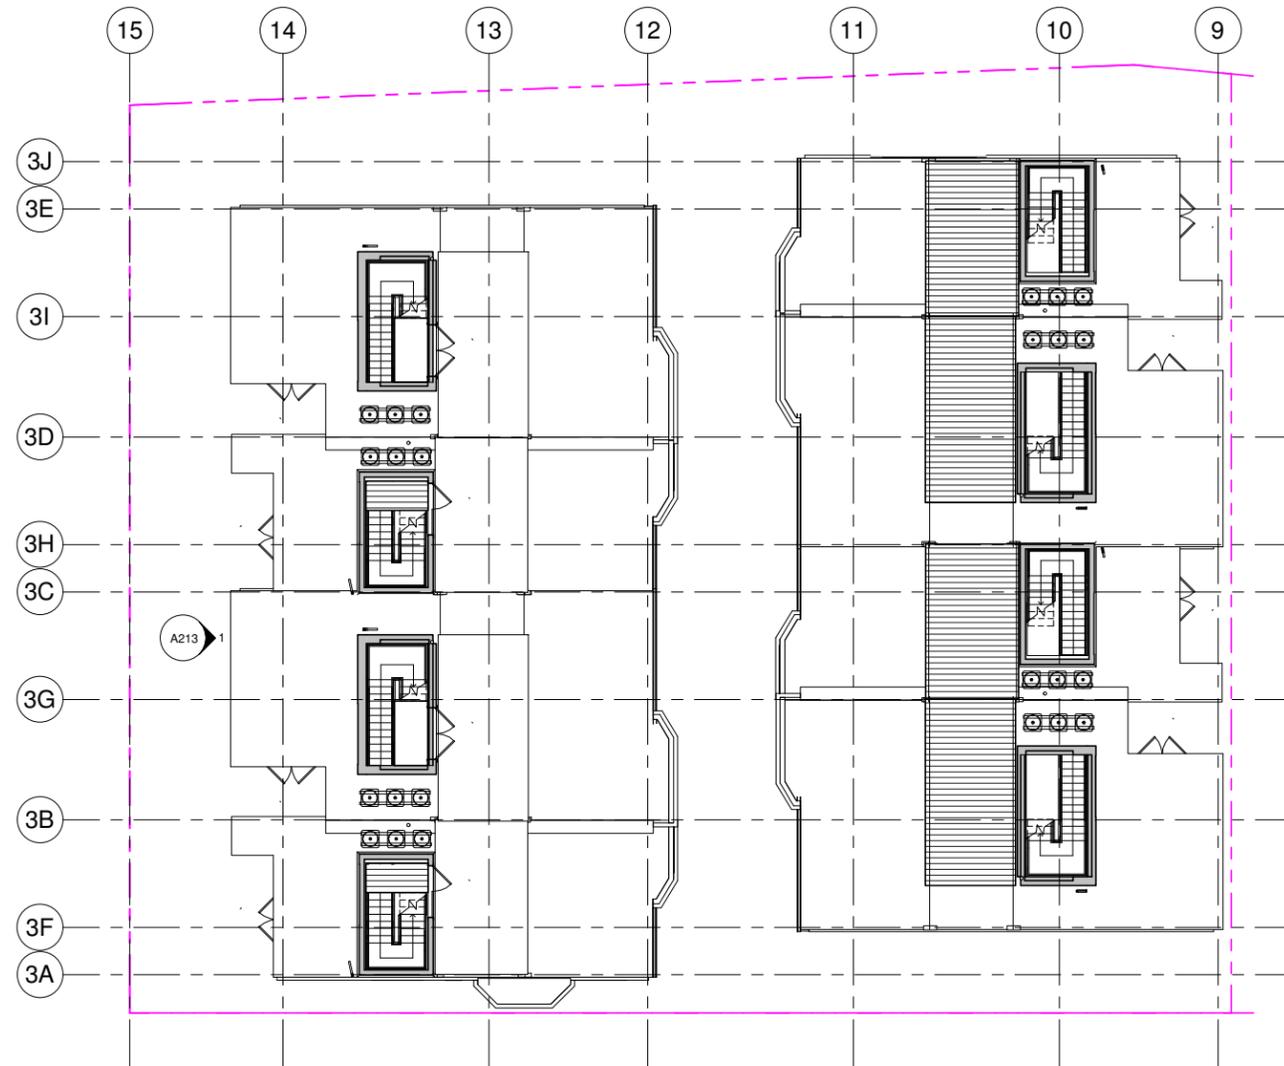


1 1/A204 Roof Deck
ConnaroeNorth
3/32" = 1'-0"

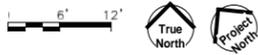



ConarroeNorth and Church Yard

1

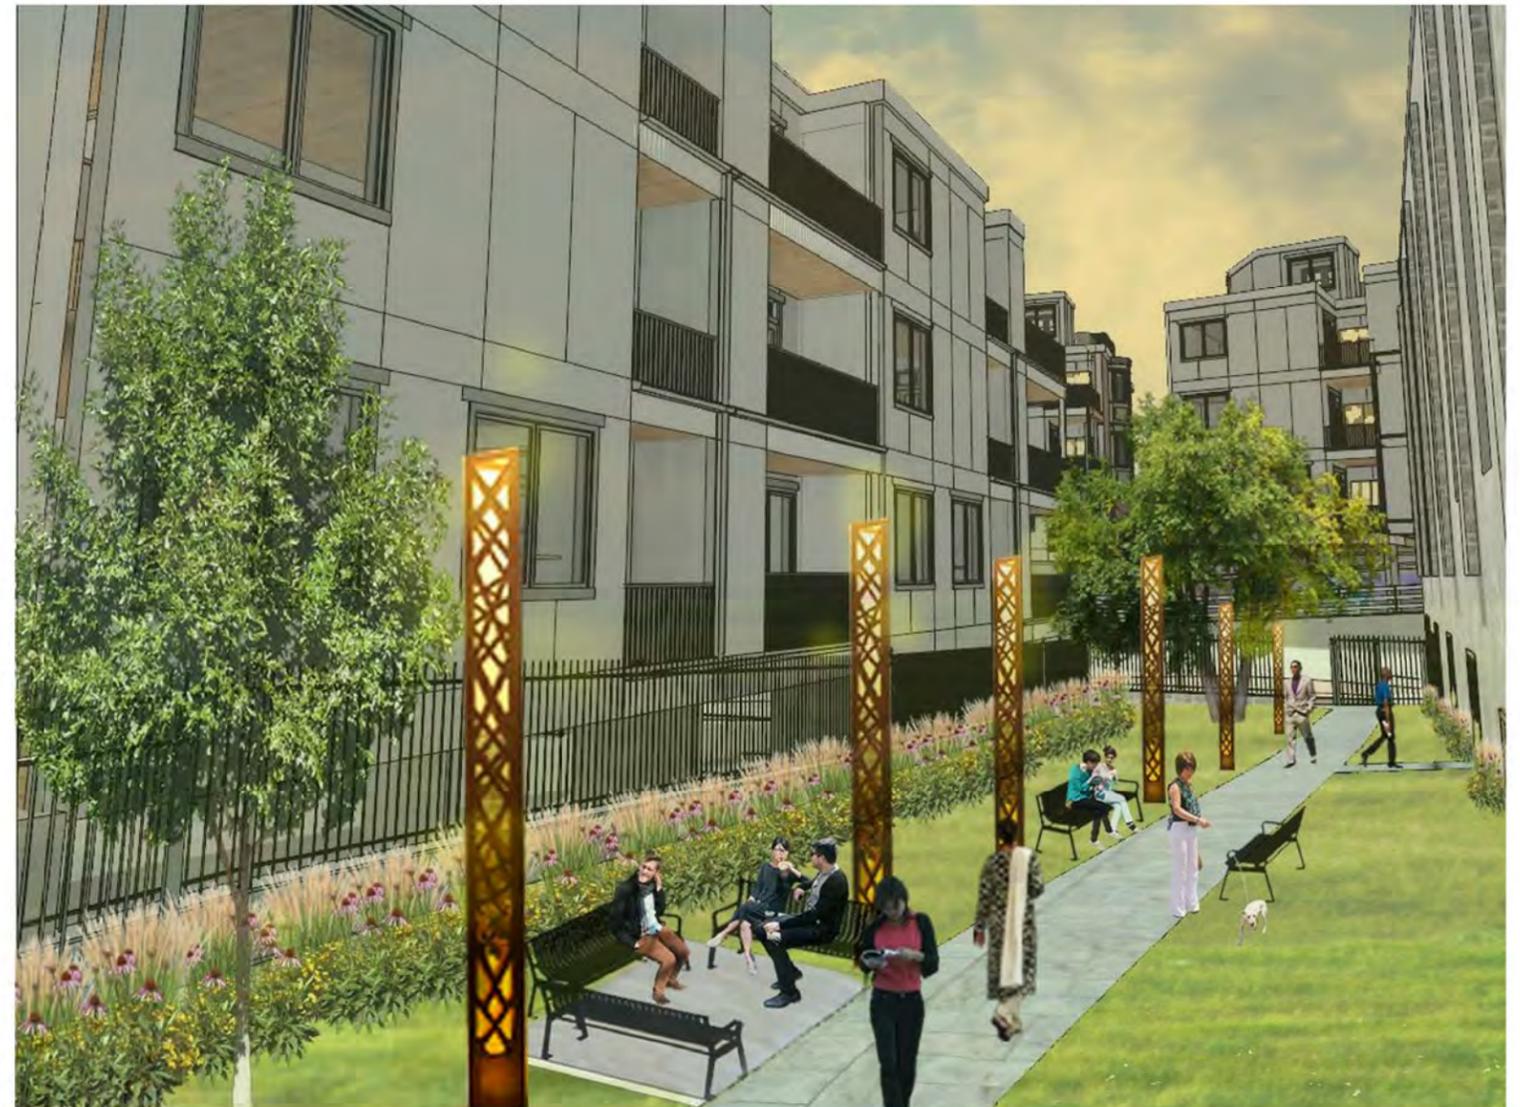



② Looking down Conarroe toward Conarroe South



③ Looking Up Grand Stairs

Church

ConarroeNorth east side



④ Looking from grand stair toward Church walkway

Looking Down Conarroe toward North and South sides as well as back toward Carson