


1 0.0 Church and Rectory Site Plan
3/32" = 1'-0"



Scale Note: When drawings are printed on 11x17 sheets the scale is 1/2 the size shown. Drawings printed on 22x34 sheets the scale is as shown.



6' 12'
 Scale Note: When drawings are printed on 11x17 sheets the scale is 1/2 the size shown. Drawings printed on 22x34 sheets the scale is as shown.

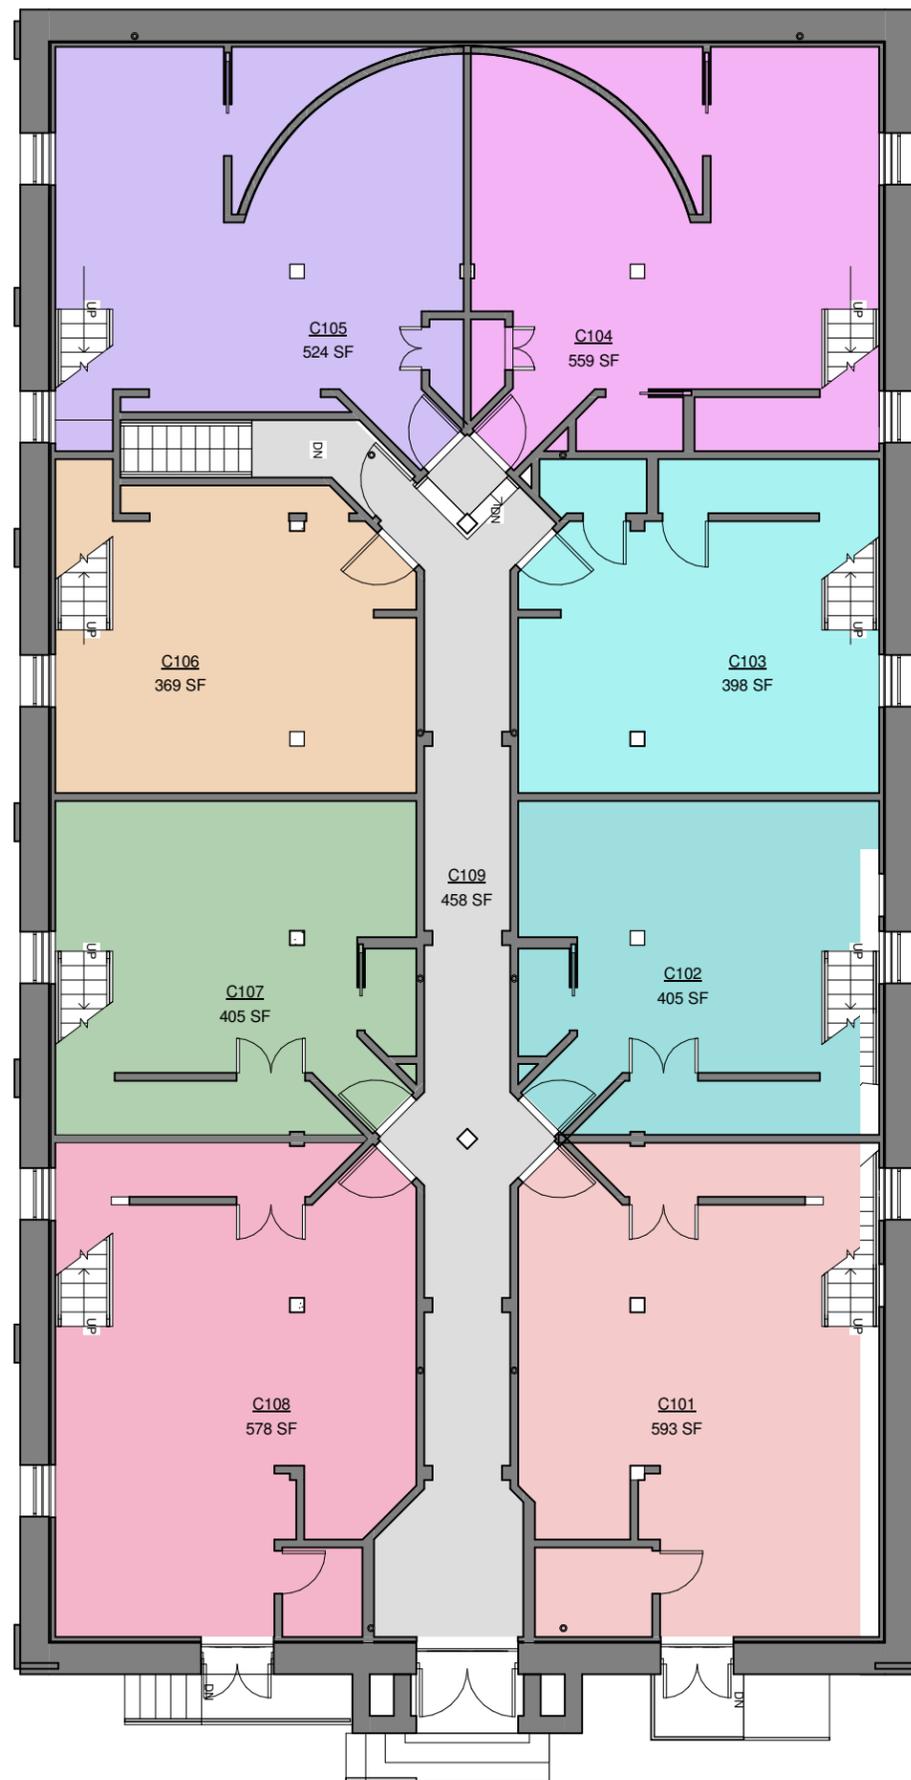

8 Proposed Apartments in the Church ranging from about 1000 to 1400 sq. ft.

7 Proposed Apartments in the Rectory ranging from about 600 to about 750 sq. ft.



Scale Note: When drawings are printed on 11x17 sheets the scale is 1/2 the size shown. Drawings printed on 22x34 sheets the scale is as shown.

Main Entrance to Church Apartments

Entrance to Rectory Apartments



VIEW





Scale Note: When drawings are printed on 11x17 sheets the scale is 1/2 the size shown. Drawings printed on 22x34 sheets the scale is as shown.



6' 12'



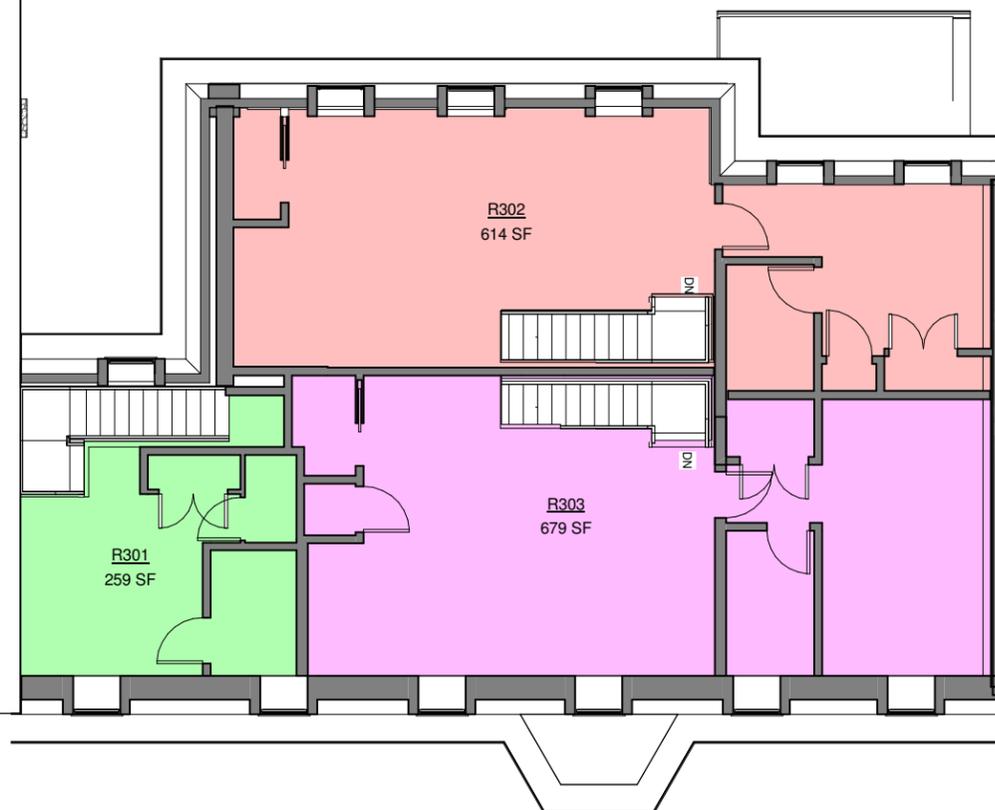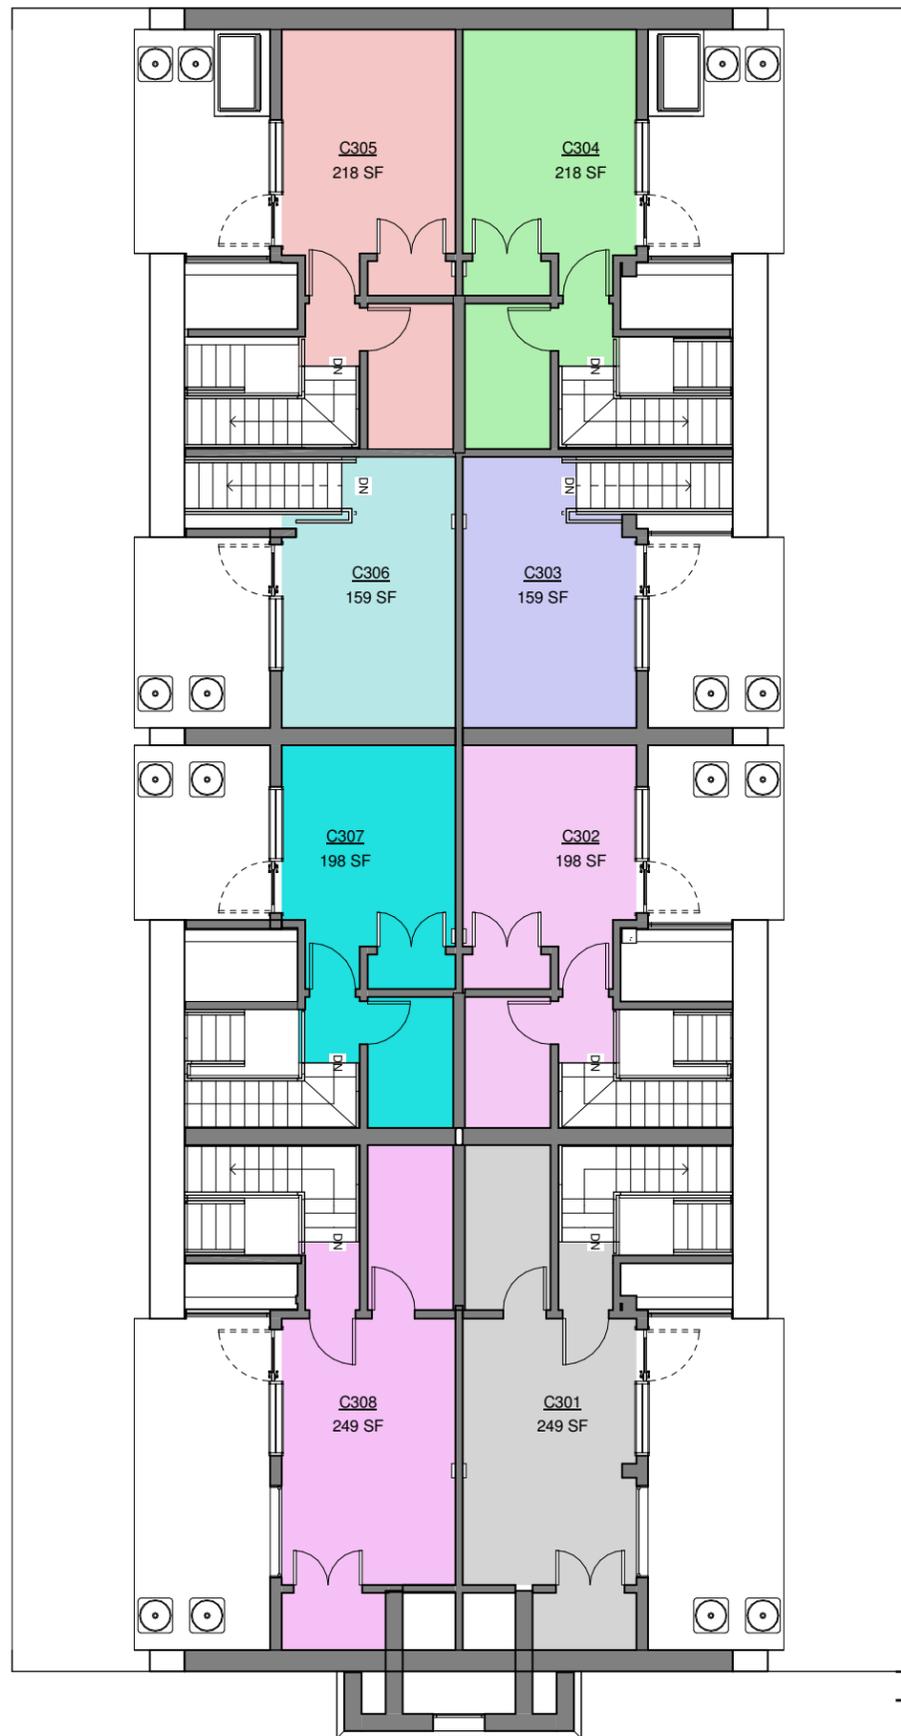

6' 12'

Scale Note: When drawings are printed on 11x17 sheets the scale is 1/2 the size shown. Drawings printed on 22x34 sheets the scale is as shown.