

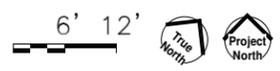


163-175 Conarro Street & 156-162 Gay Street (School)

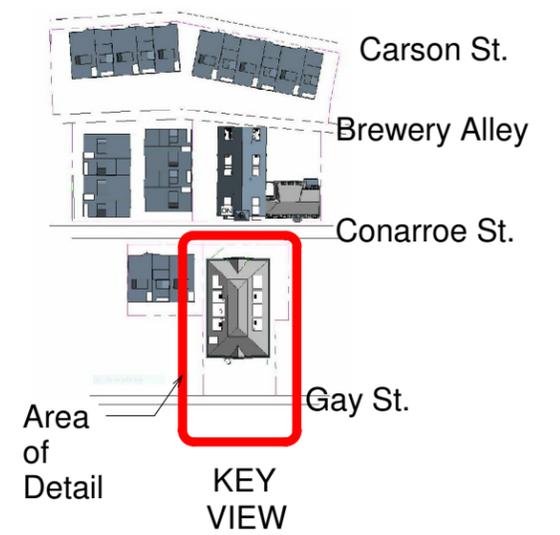



Scale Note: When drawings are printed on 11x17 sheets the scale is 1/2 the size shown. Drawings printed on 22x34 sheets the scale is as shown.


1 School Basement and Site
3/32" = 1'-0"

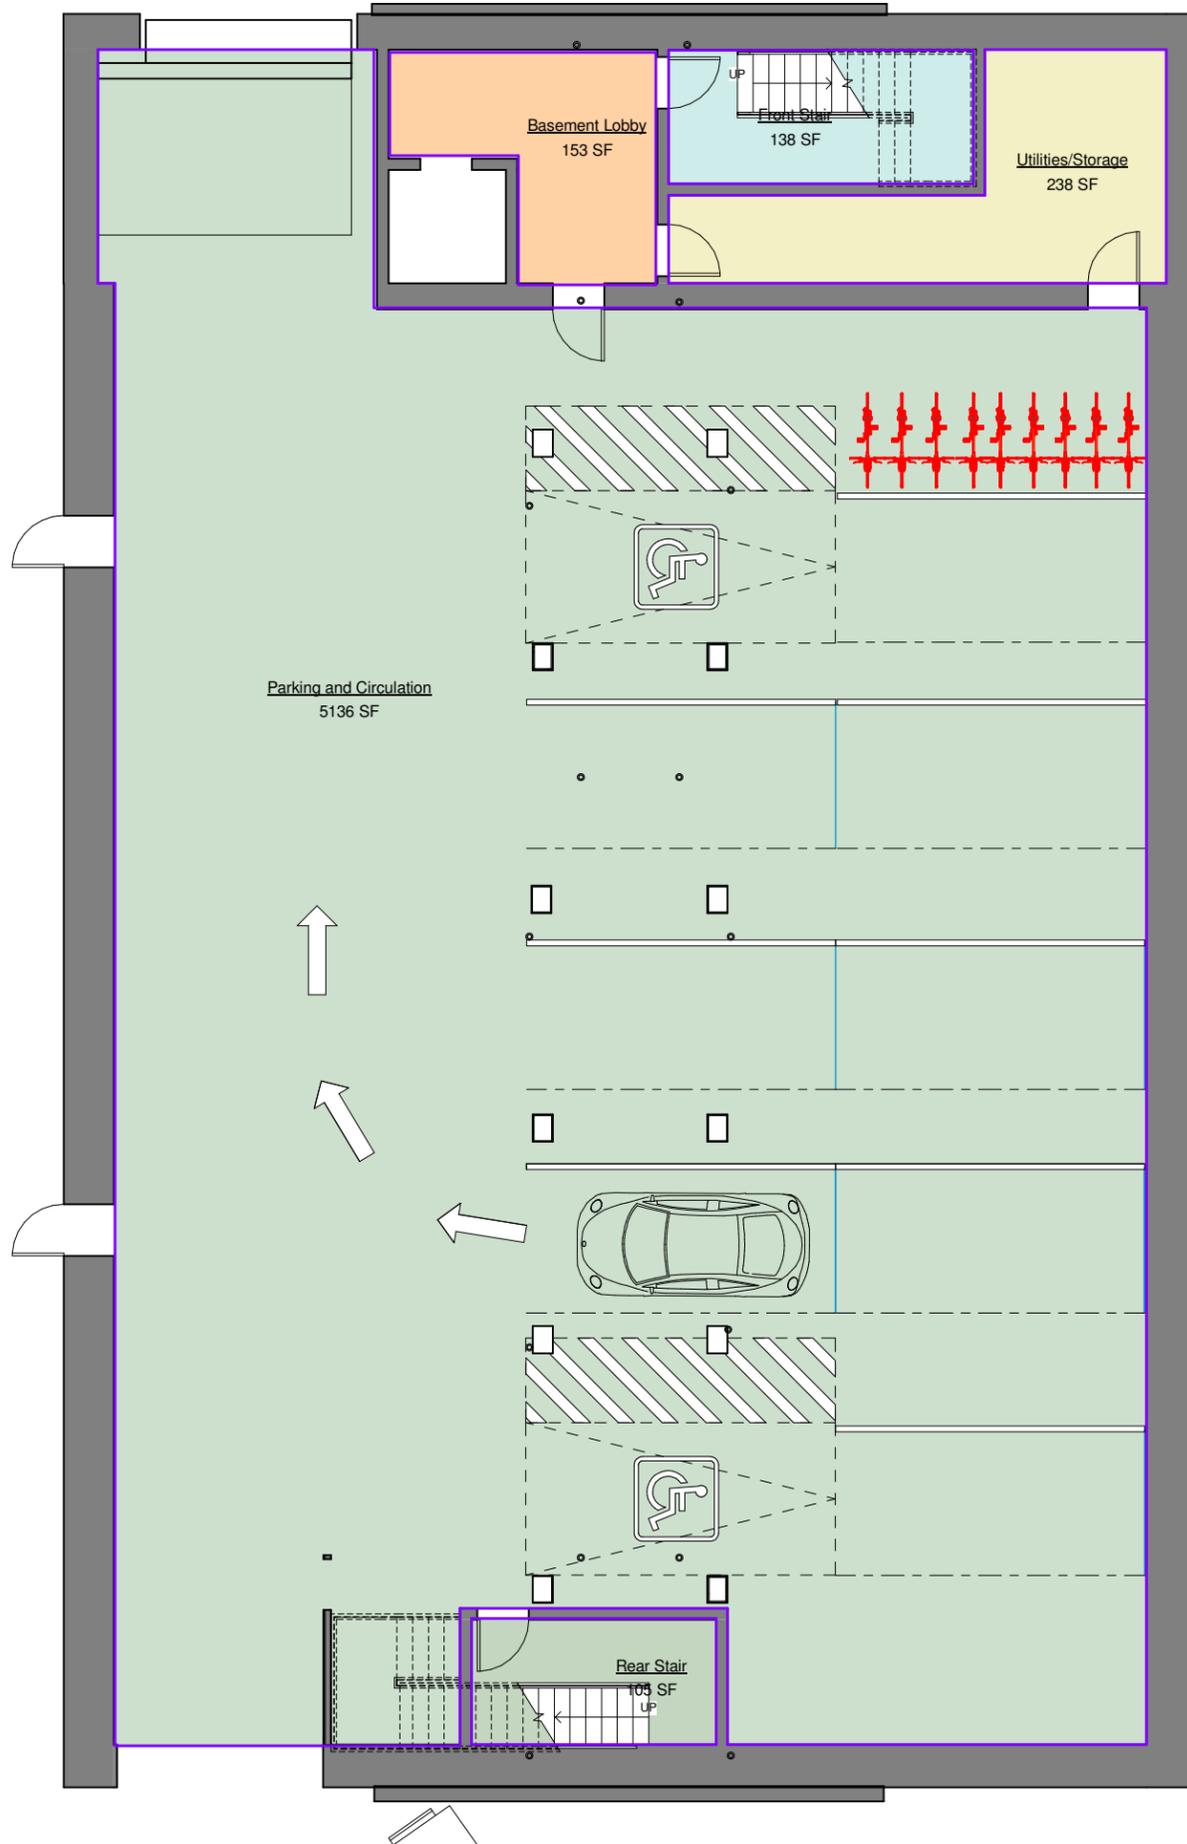

Scale Note: When drawings are printed on 11x17 sheets the scale is 1/2 the size shown. Drawings printed on 22x34 sheets the scale is as shown.

1 0.05 Basement
3/16" = 1'-0"

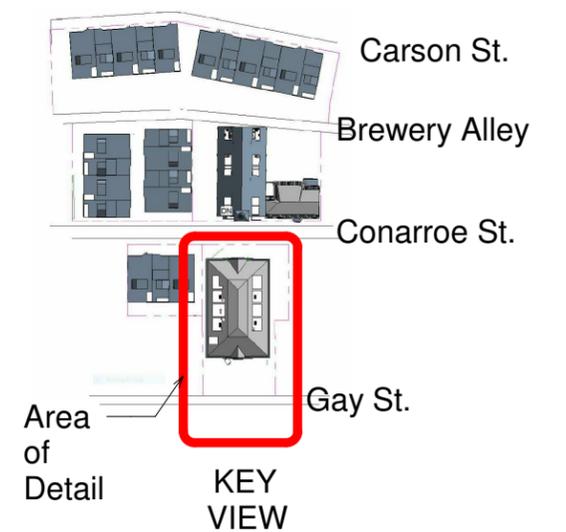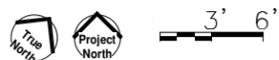


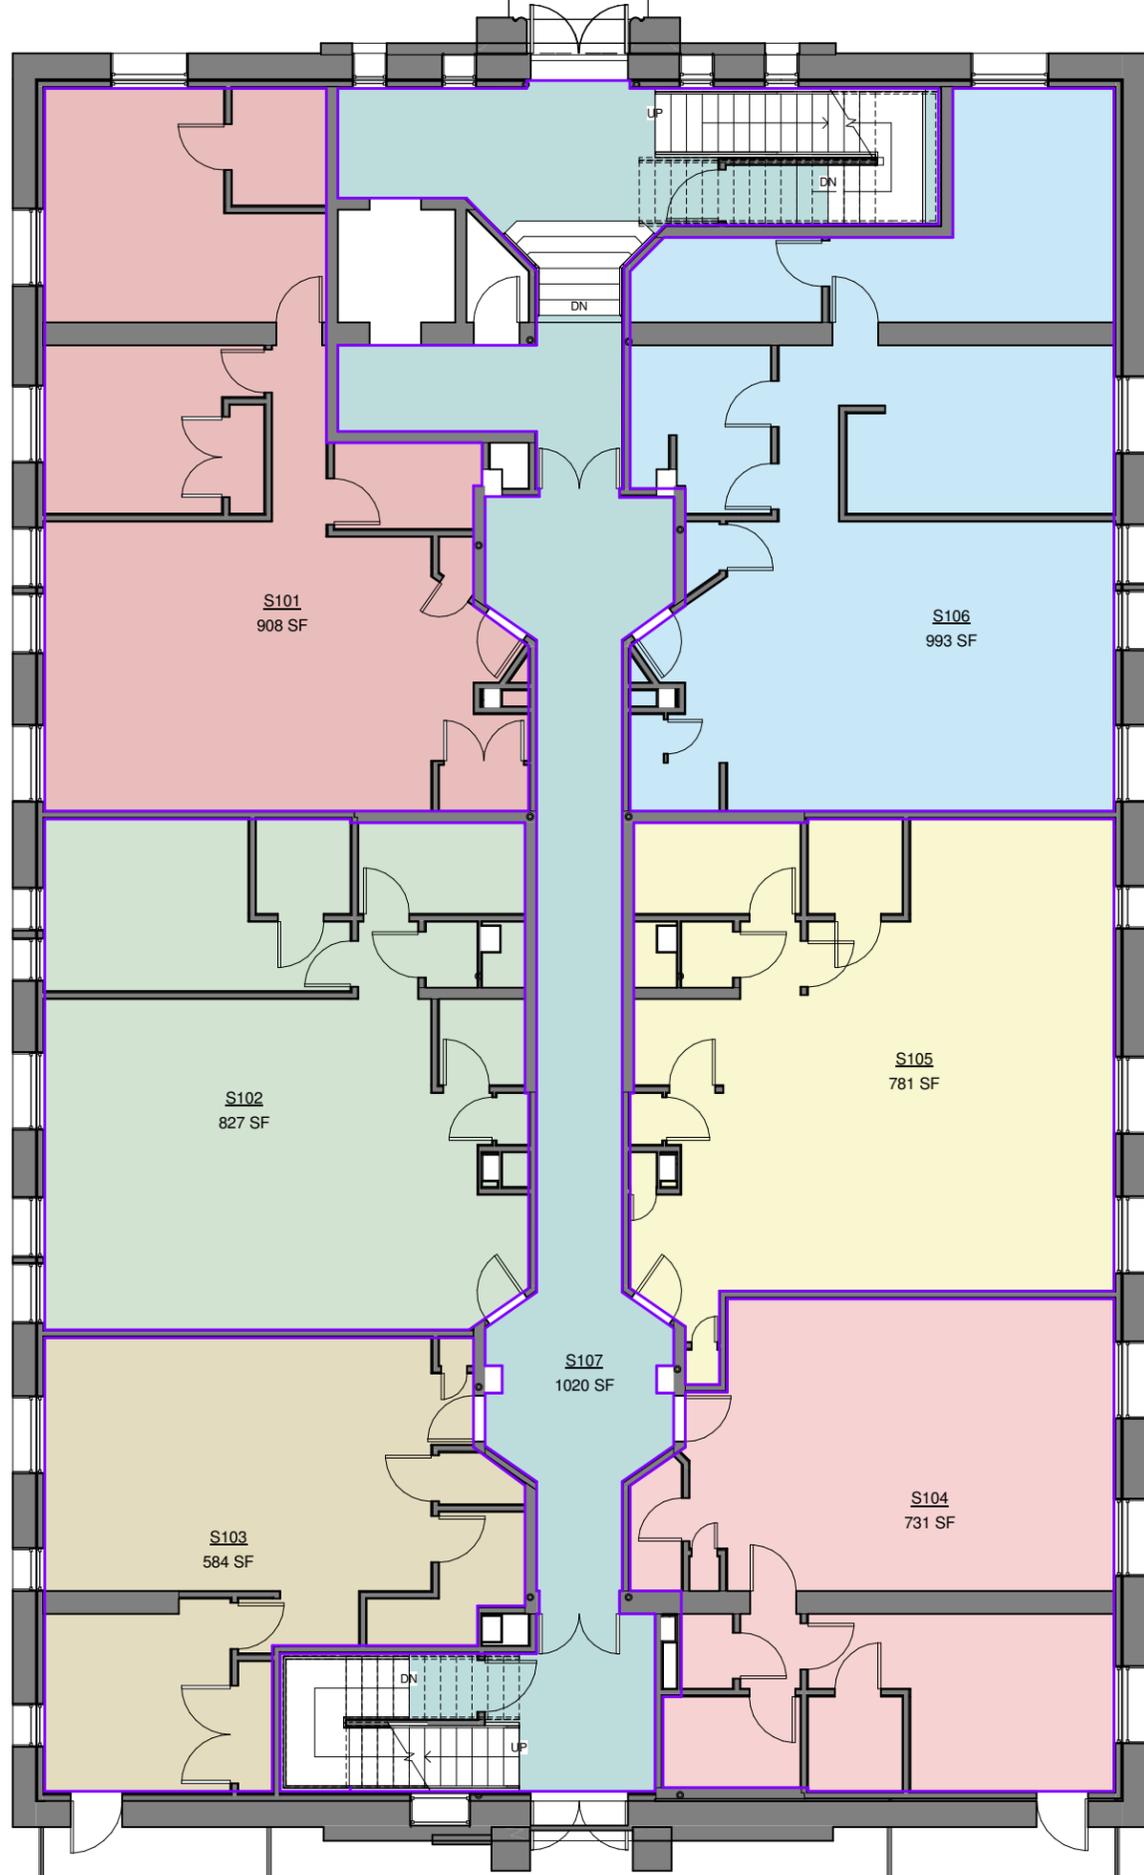



20 Proposed Apartments

Ranging from about 584 sq. ft.
to about 1,400 sq. ft.

Scale Note: When drawings are printed on 11x17 sheets the scale is 1/2 the size shown. Drawings printed on 22x34 sheets the scale is as shown.


1.0 First Floor
3/16" = 1'-0"

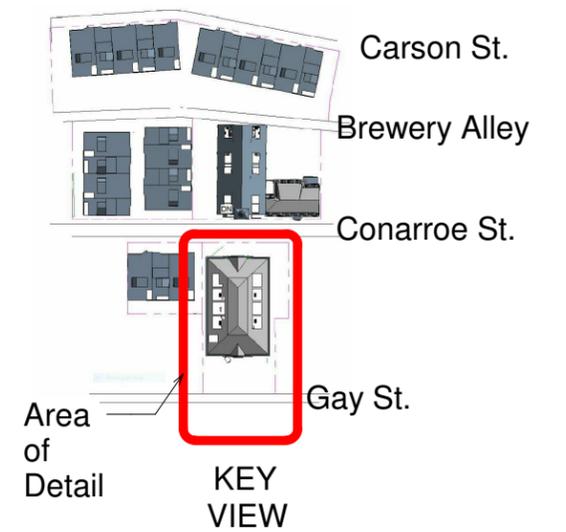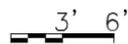


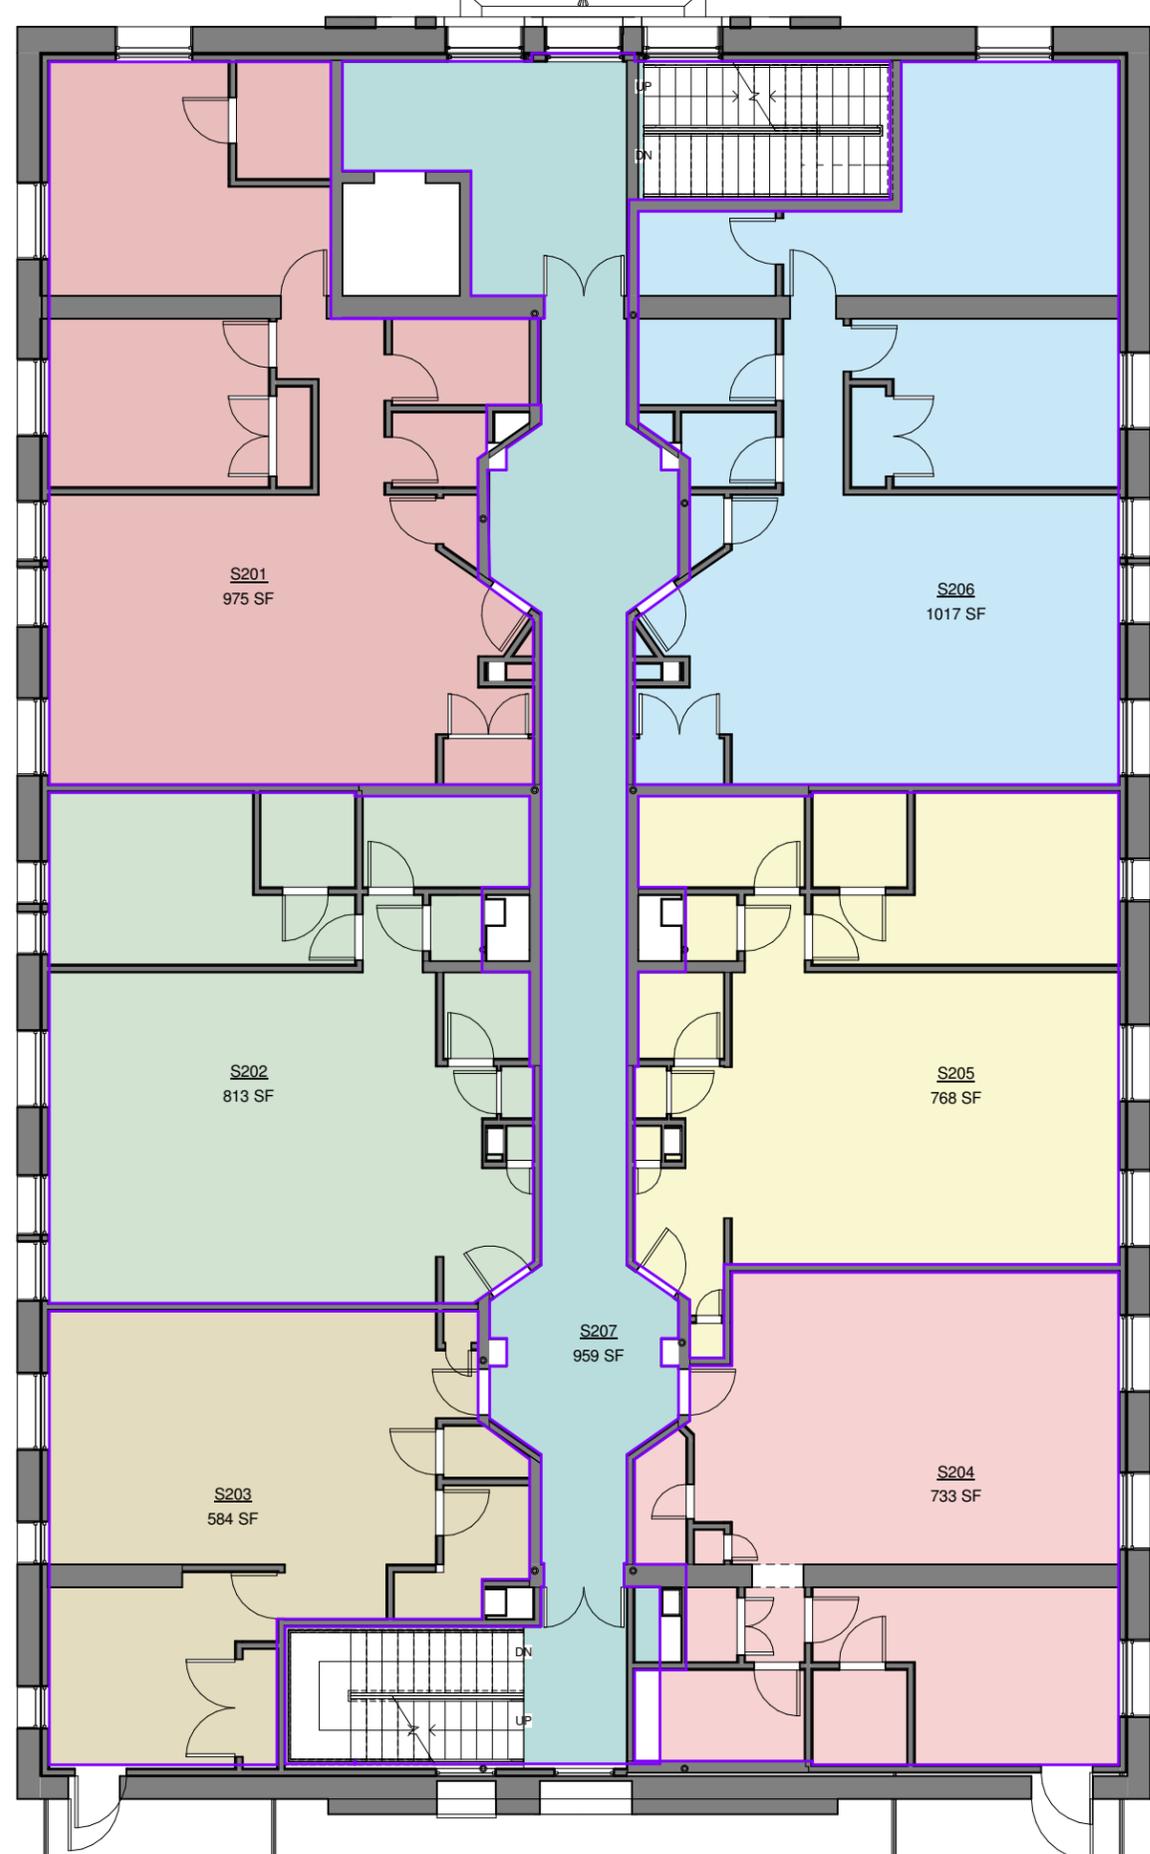

1 2.0 2nd Floor
3/16" = 1'-0"

Scale Note: When drawings are printed on 11x17 sheets the scale is 1/2 the size shown. Drawings printed on 22x34 sheets the scale is as shown.

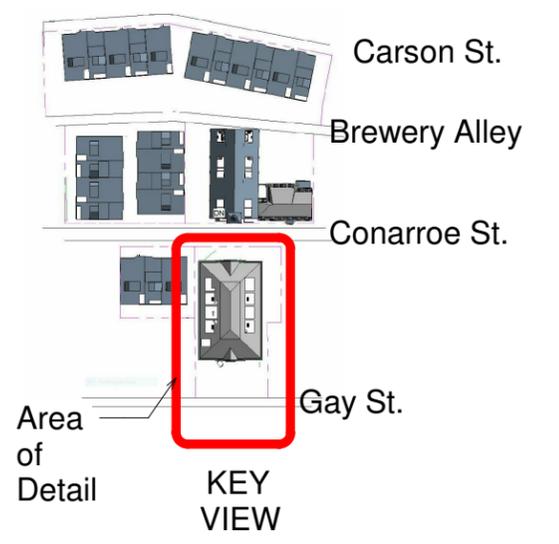


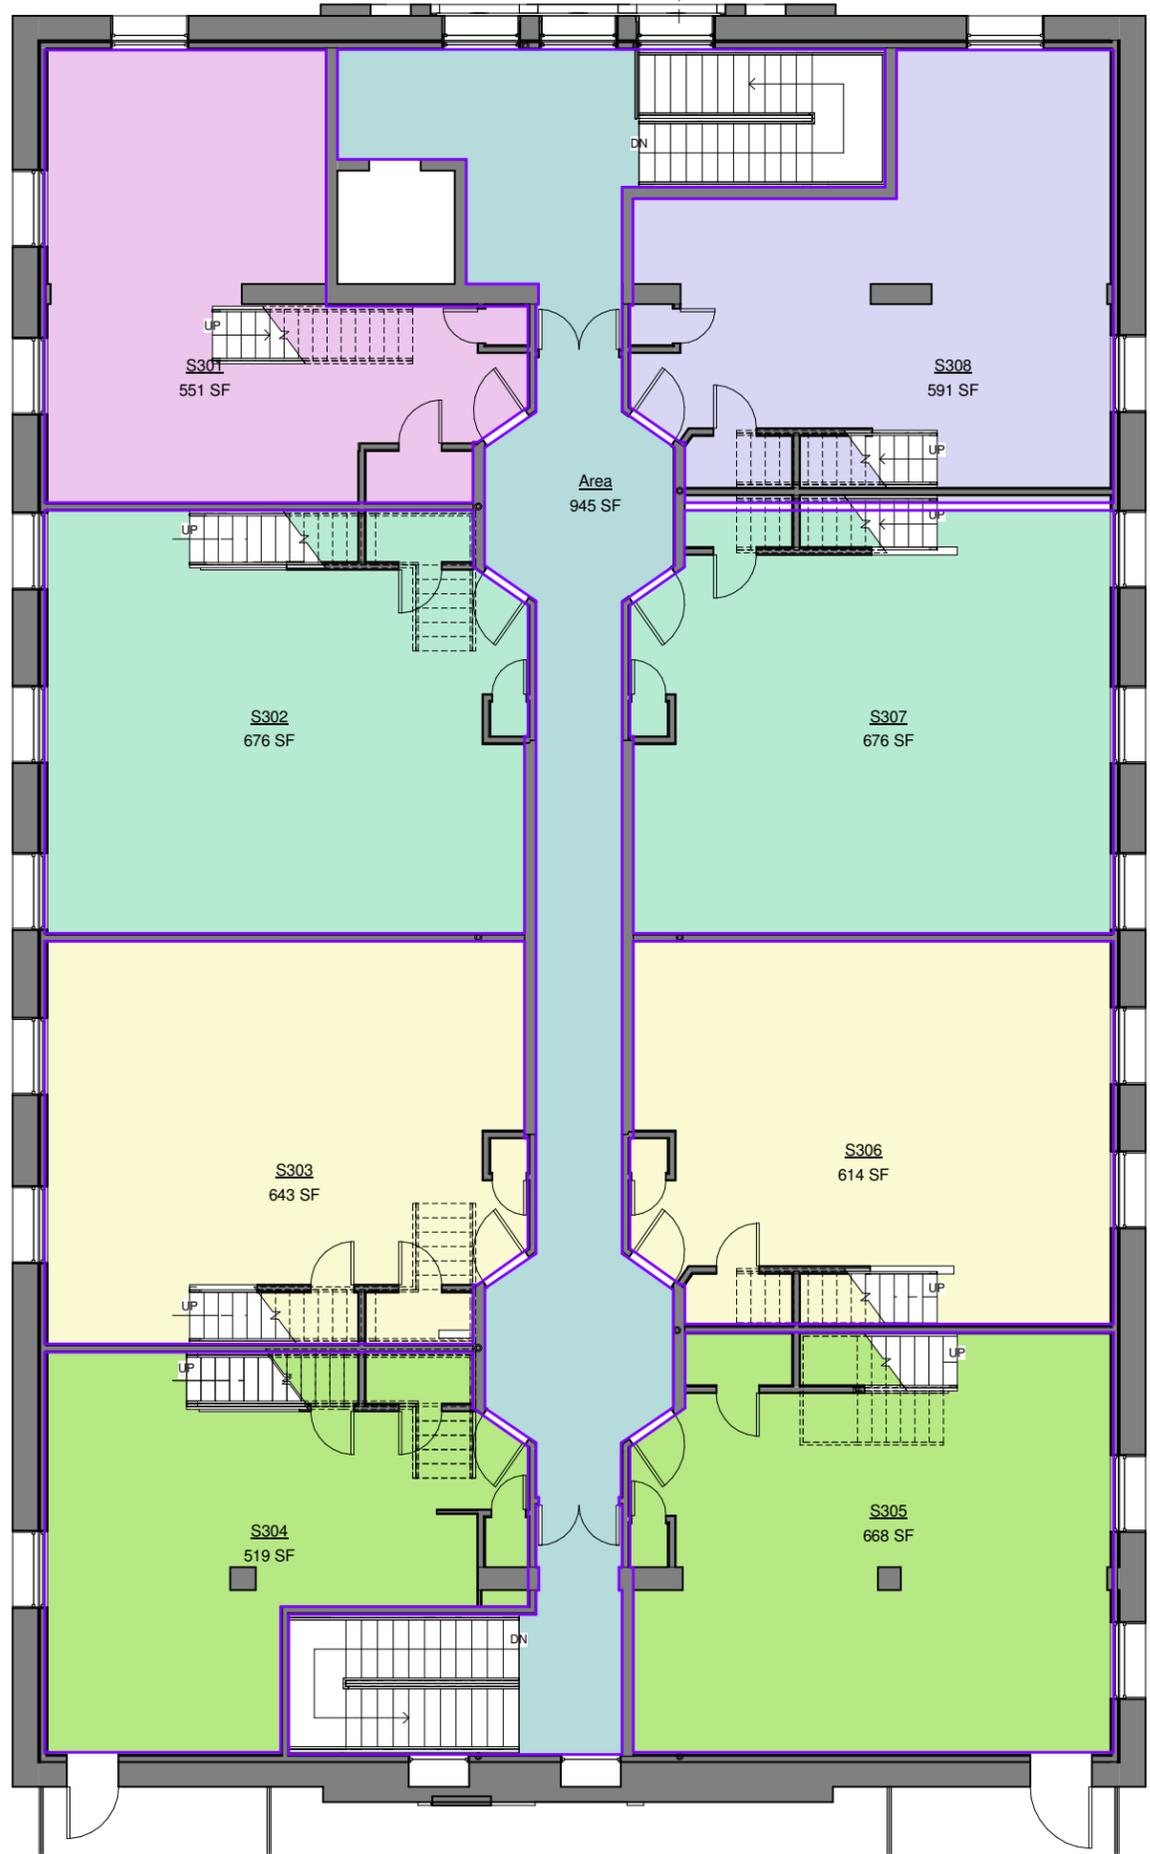


1 3.0 Third Floor
3/16" = 1'-0"




Scale Note: When drawings are printed on 11x17 sheets the scale is 1/2 the size shown. Drawings printed on 22x34 sheets the scale is as shown.

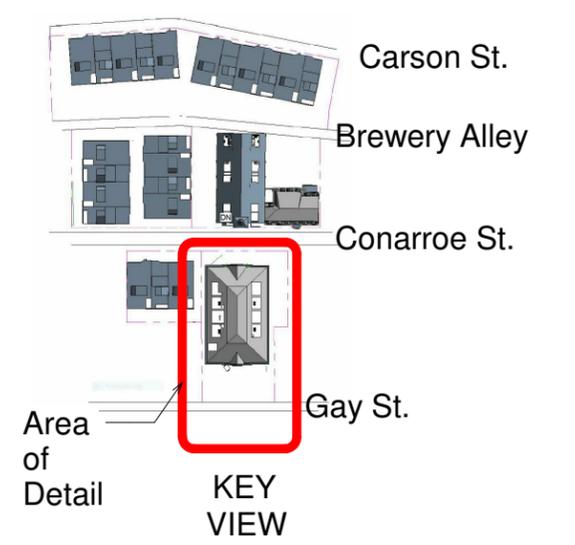

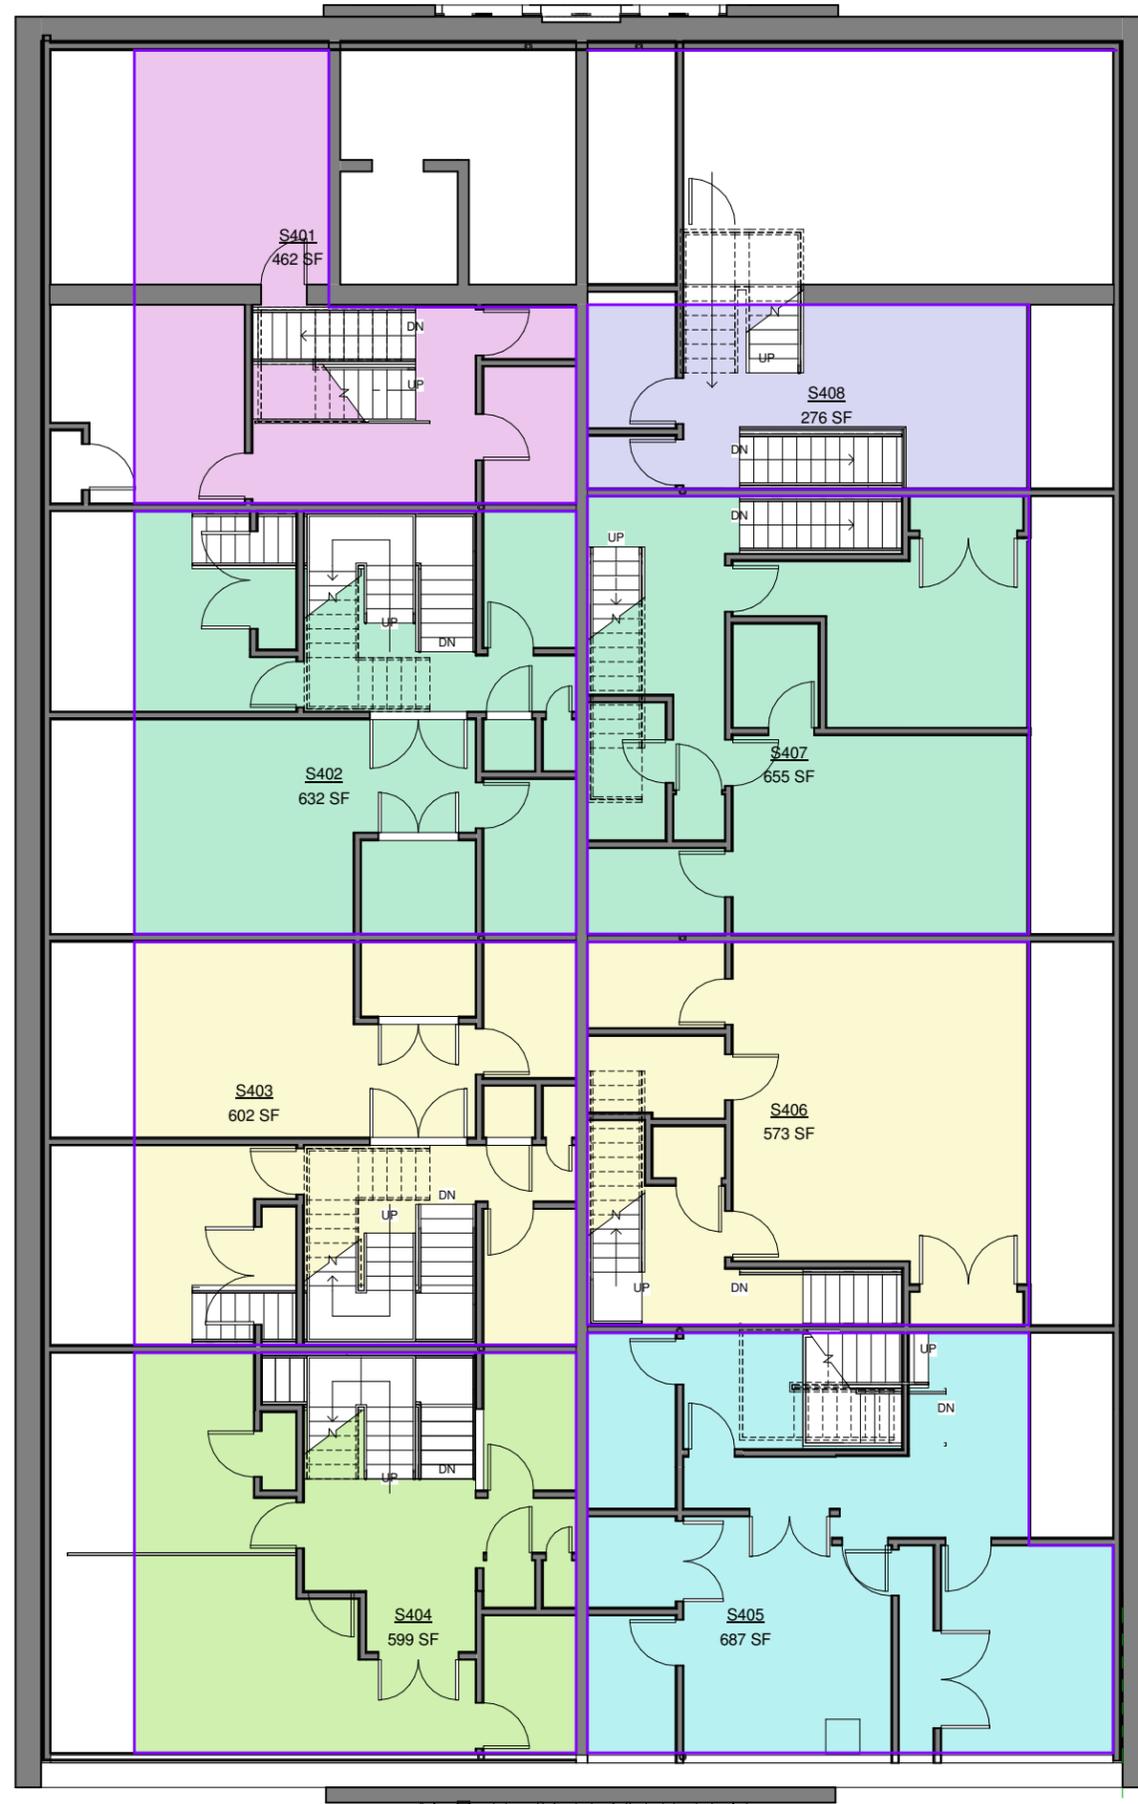


Scale Note: When drawings are printed on 11x17 sheets the scale is 1/2 the size shown. Drawings printed on 22x34 sheets the scale is as shown.

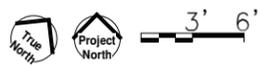

3.5 Third Floor Mezzanine

① 3/16" = 1'-0"

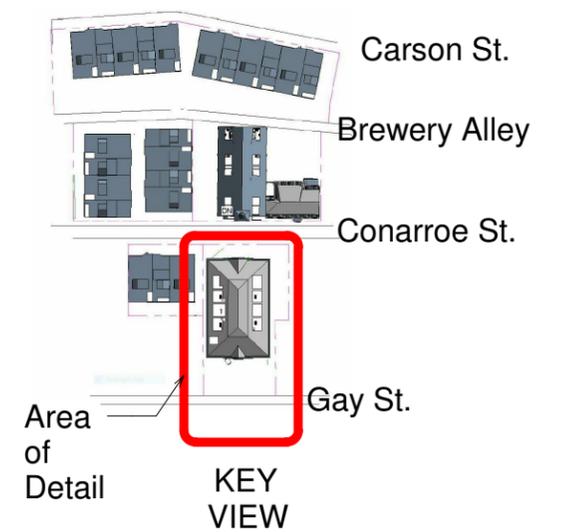



Scale Note: When drawings are printed on 11x17 sheets the scale is 1/2 the size shown. Drawings printed on 22x34 sheets the scale is as shown.



1 4.0 Roof Deck
3/16" = 1'-0"

