





BOONE STREET PROPERTIES

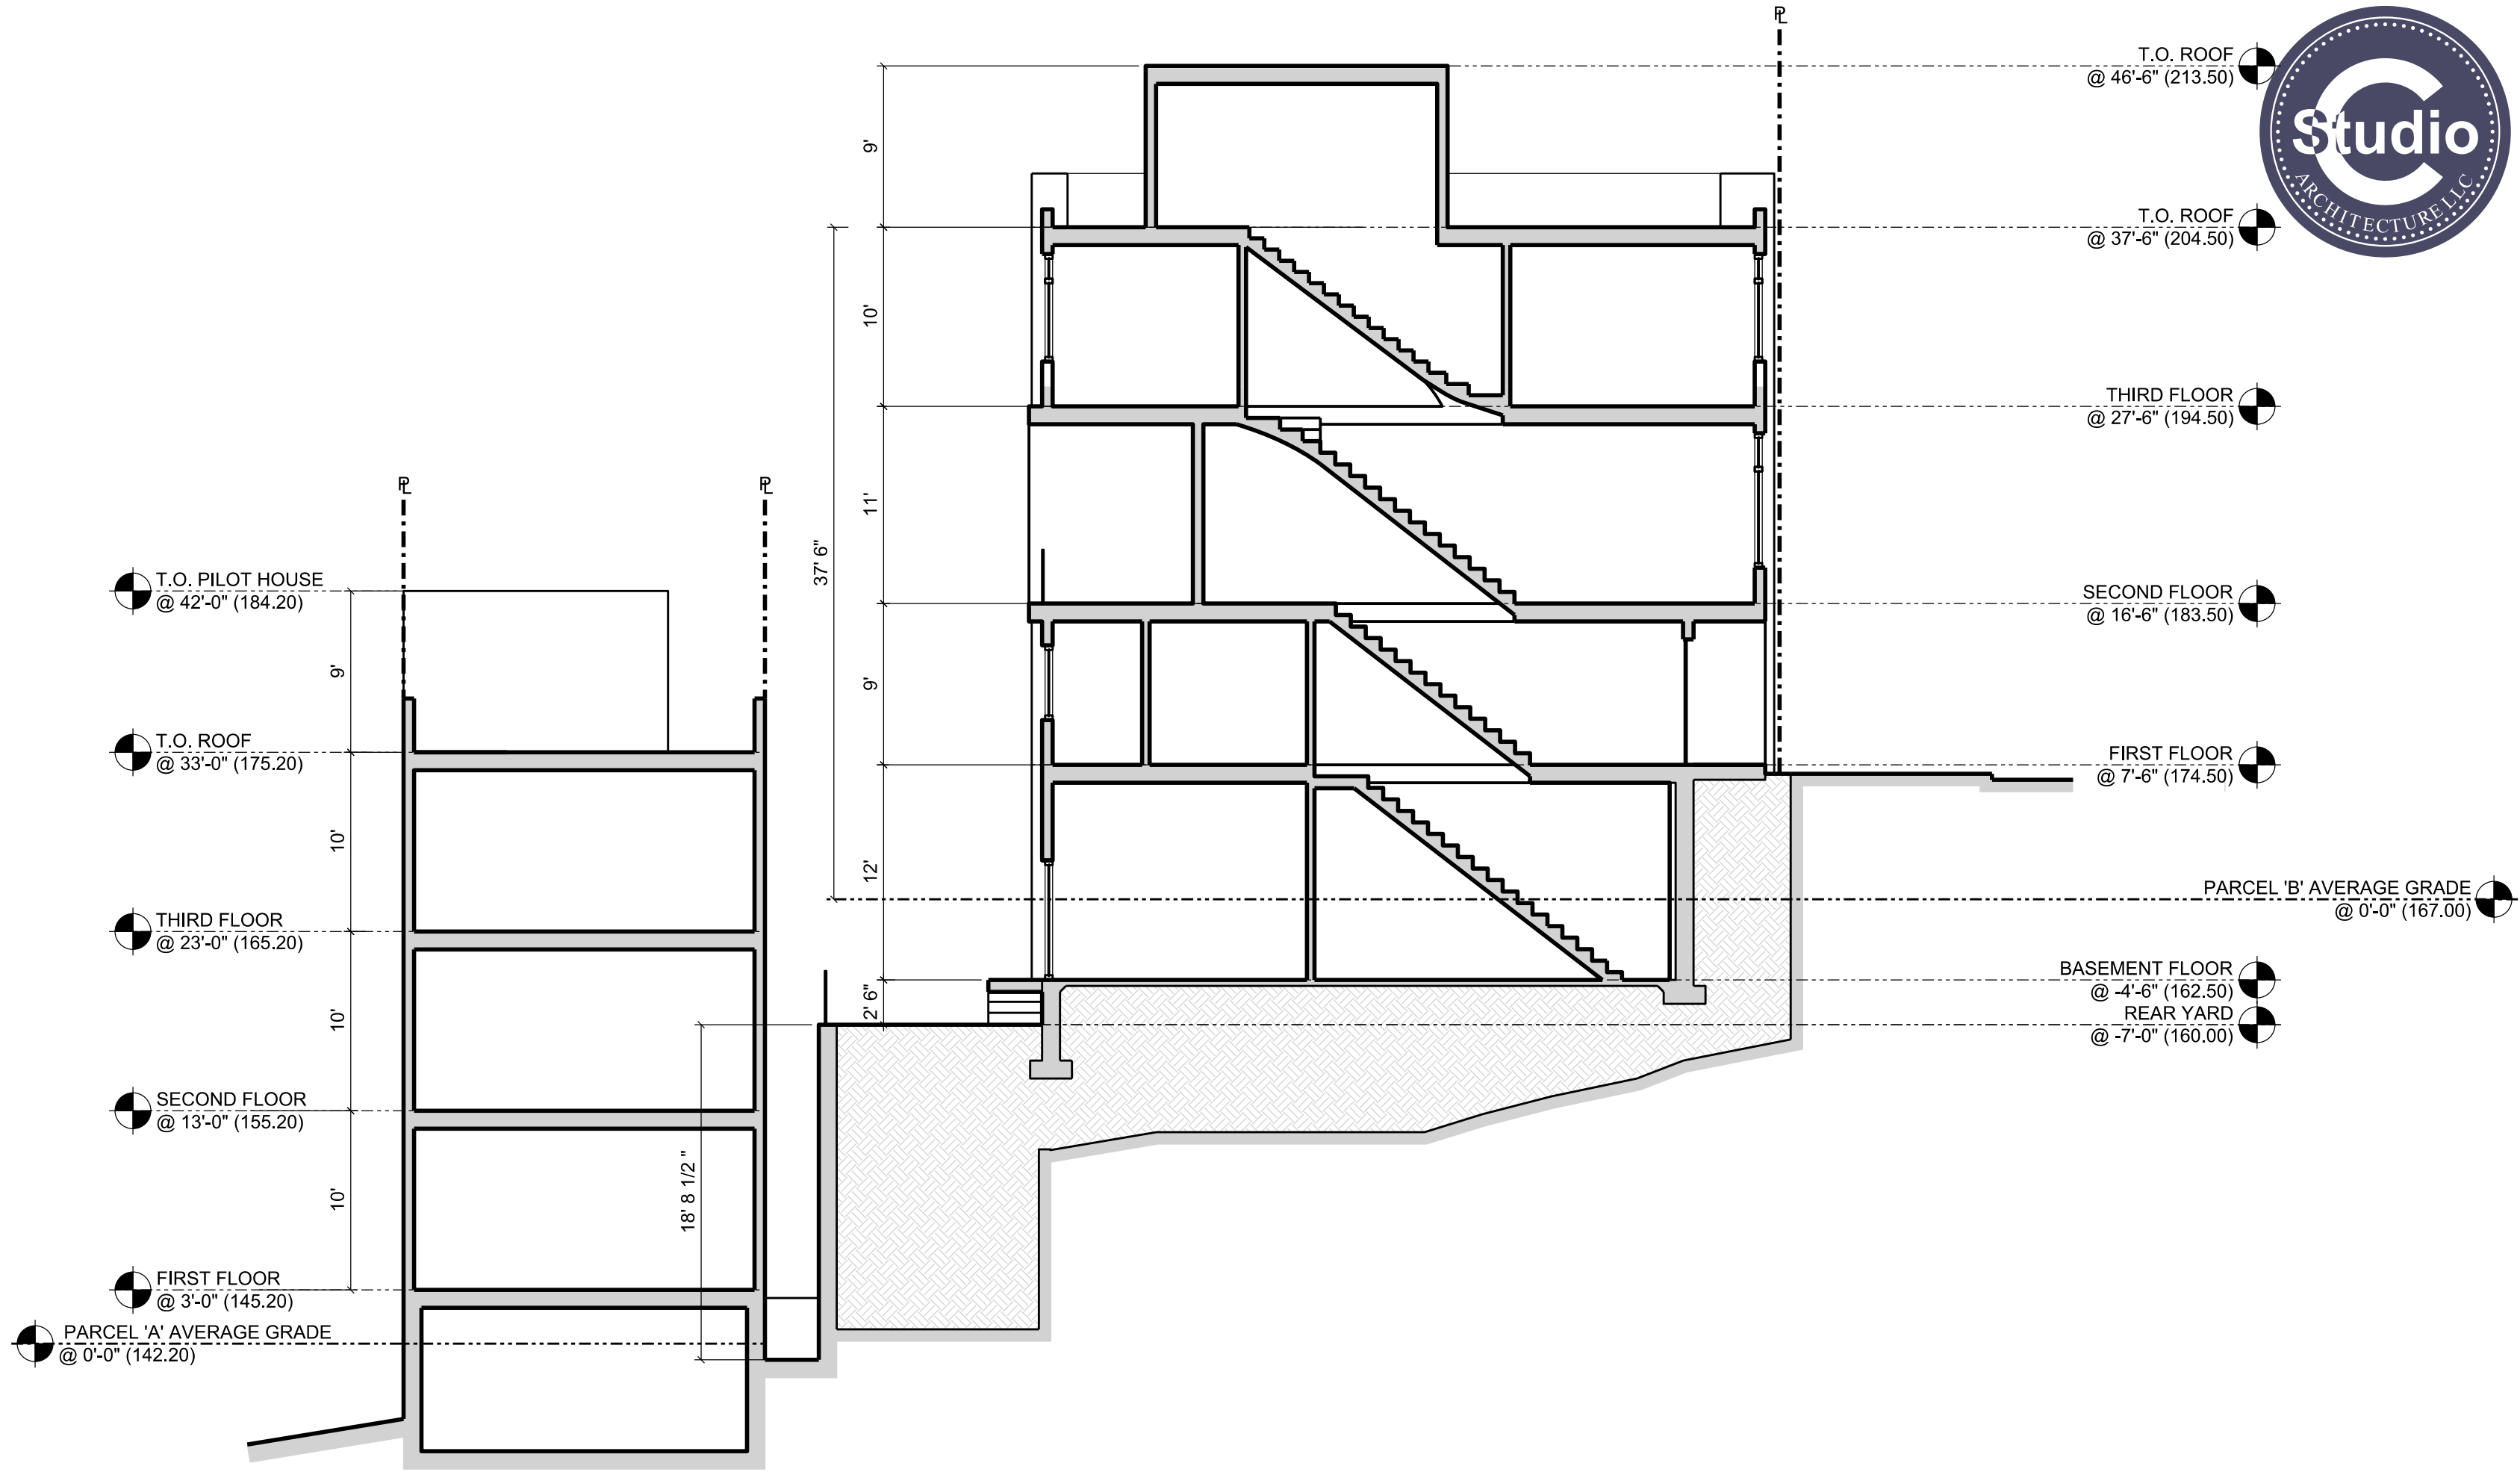


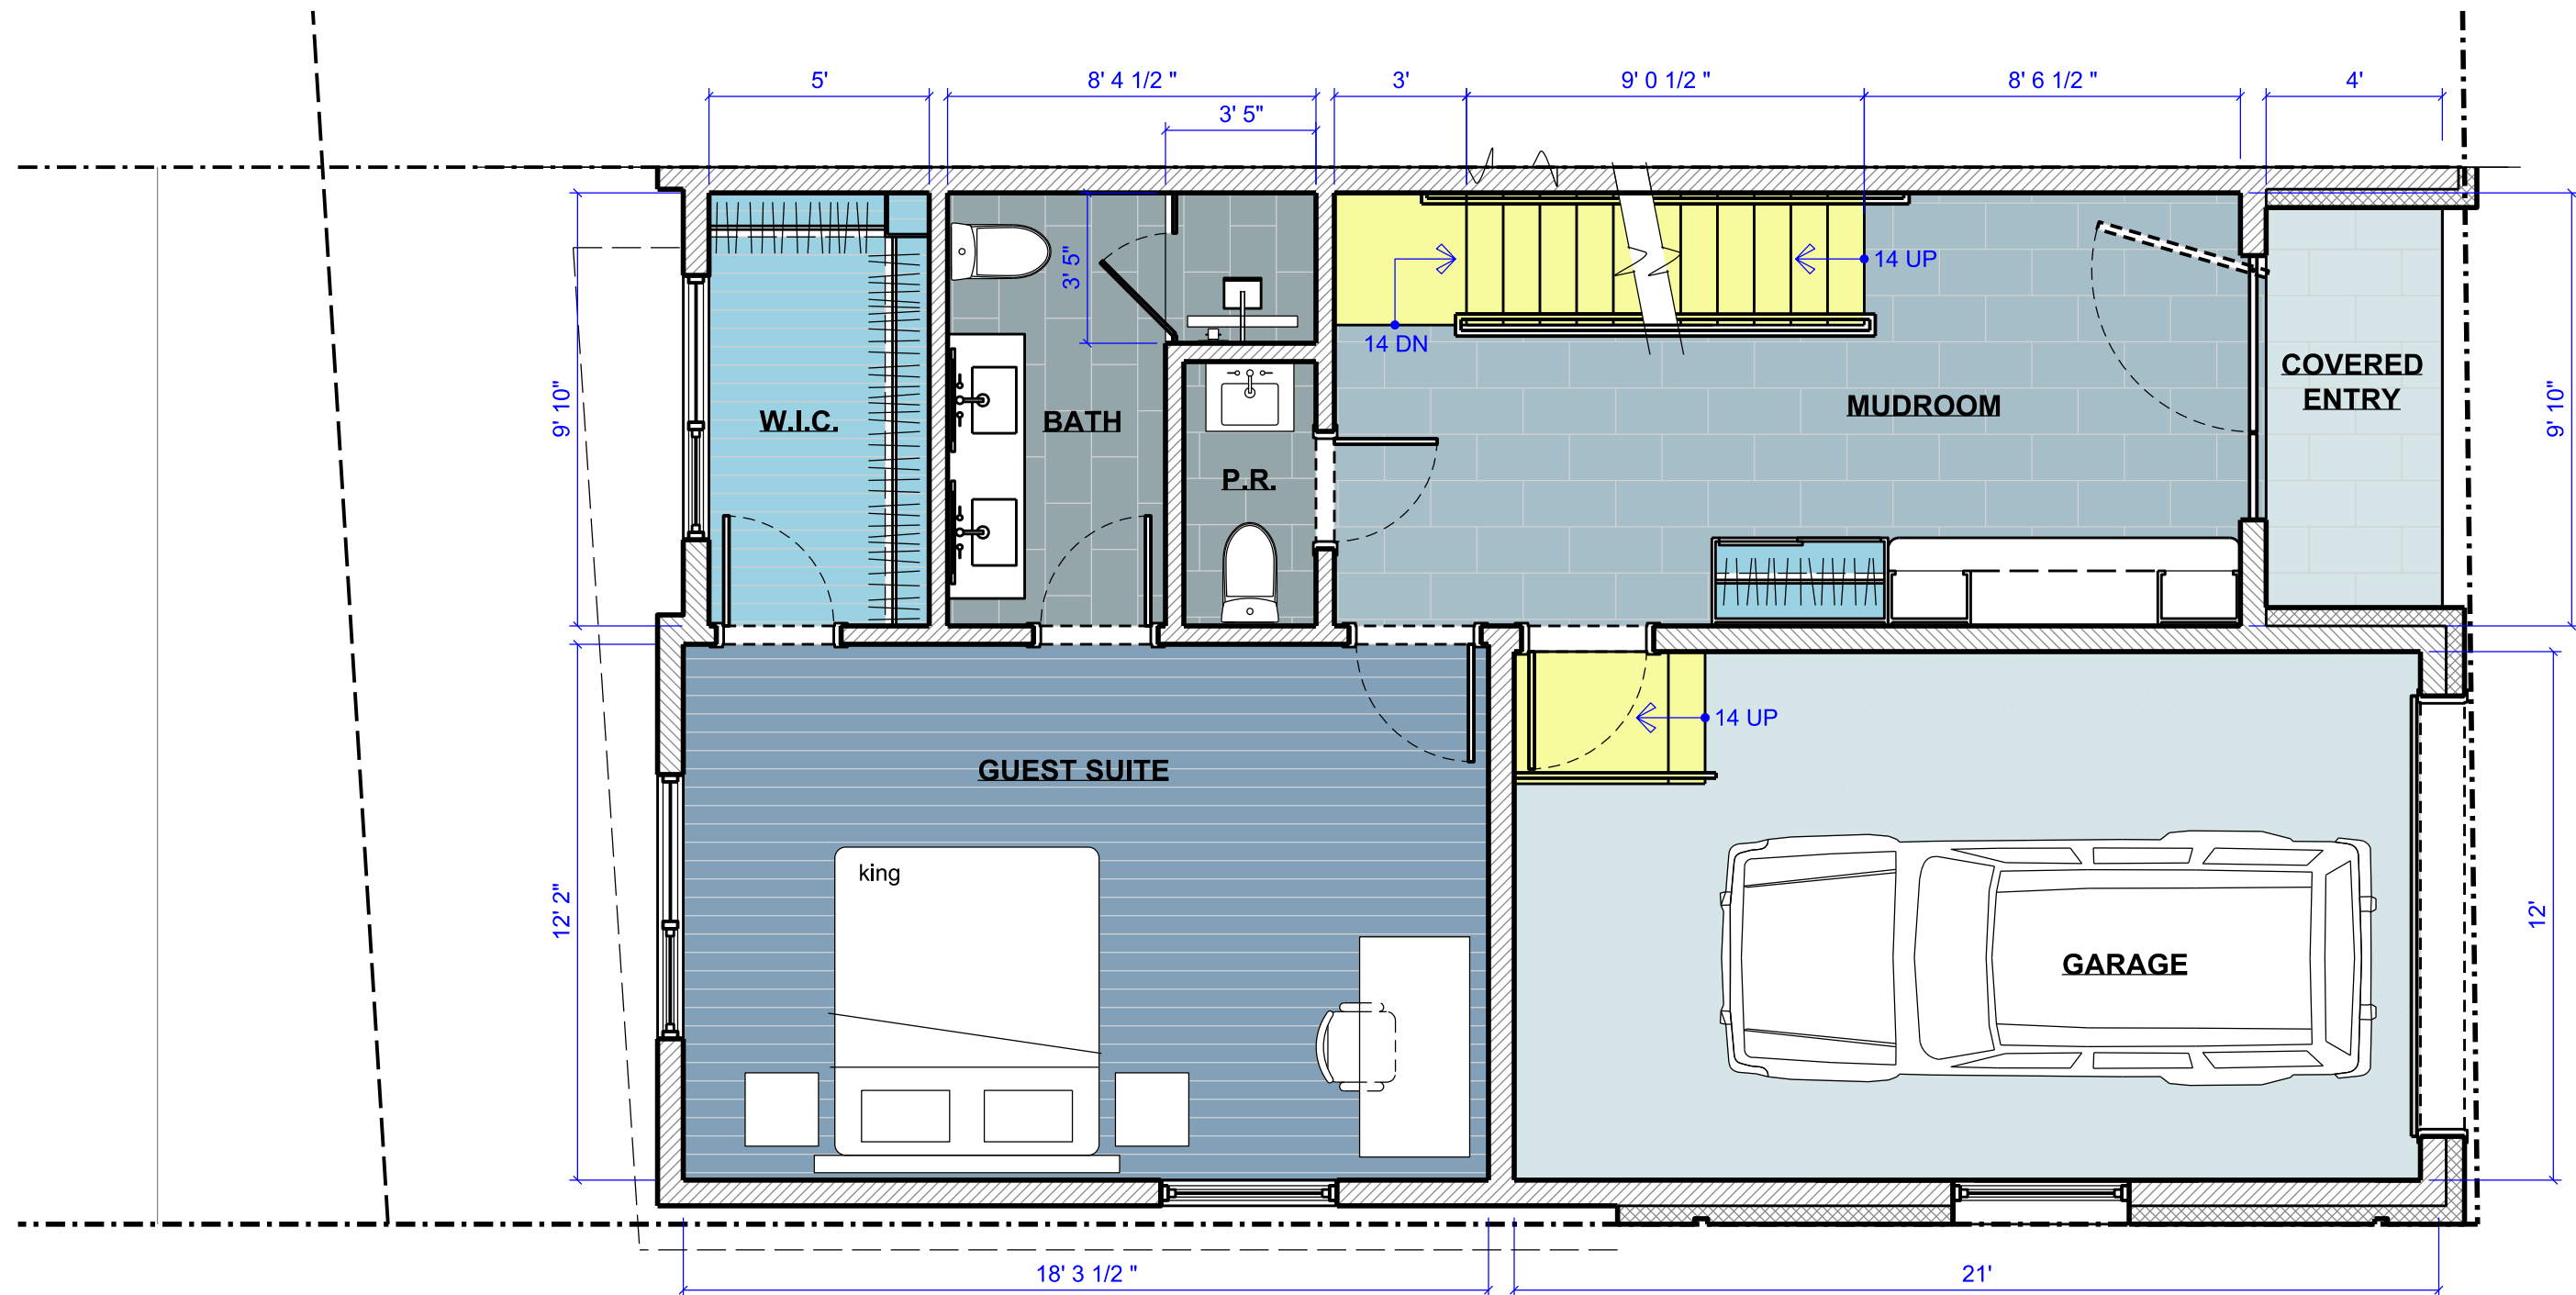


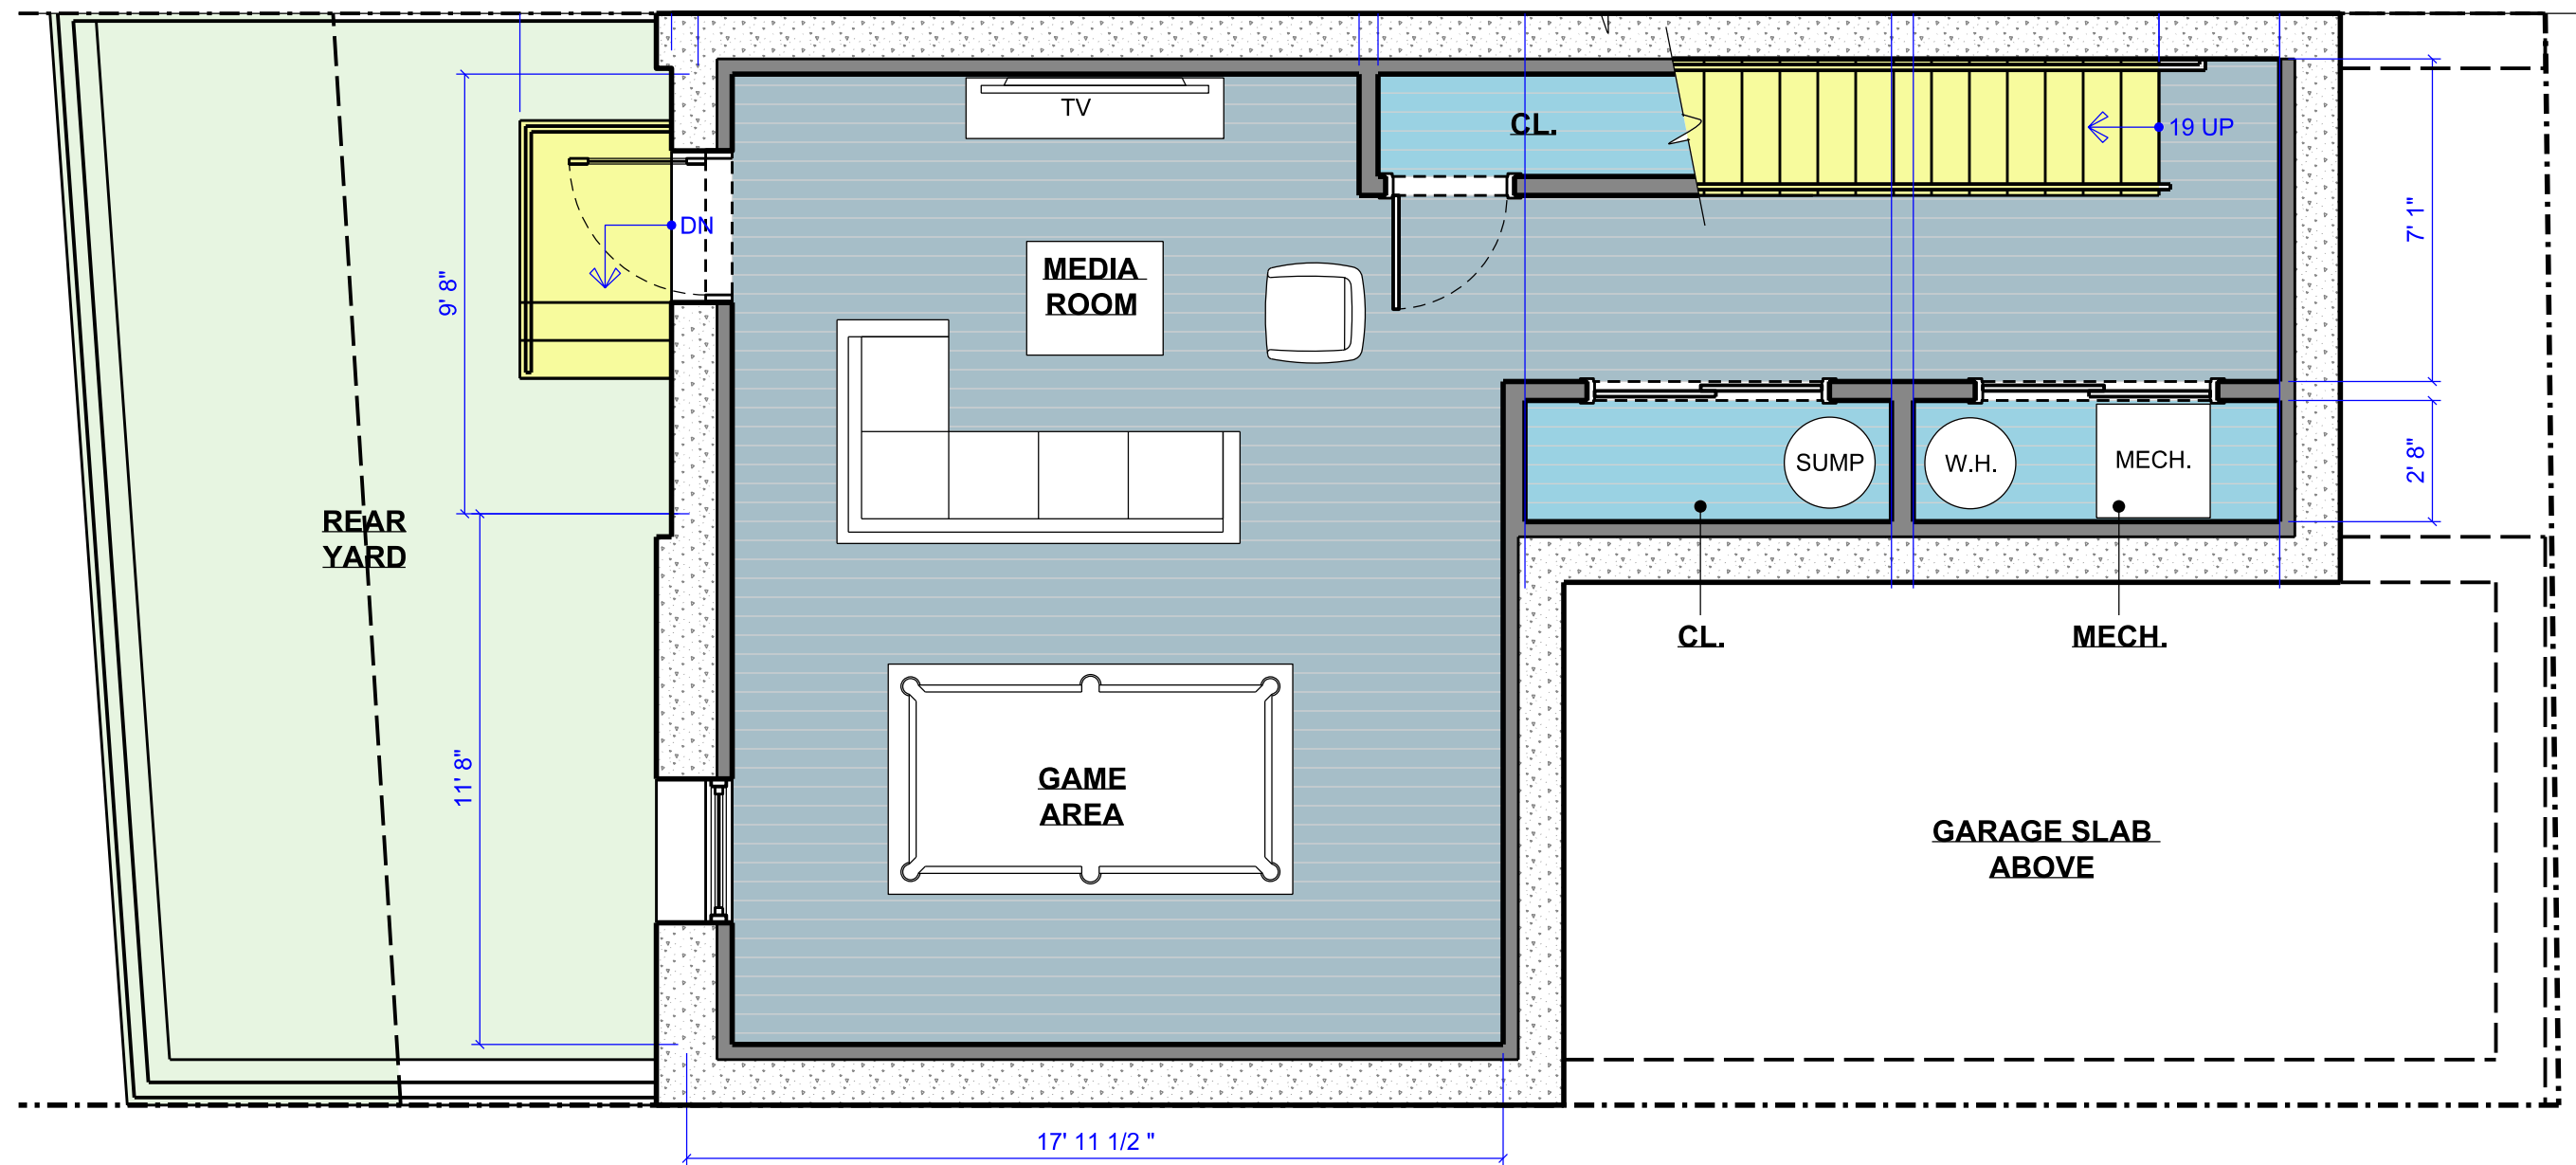





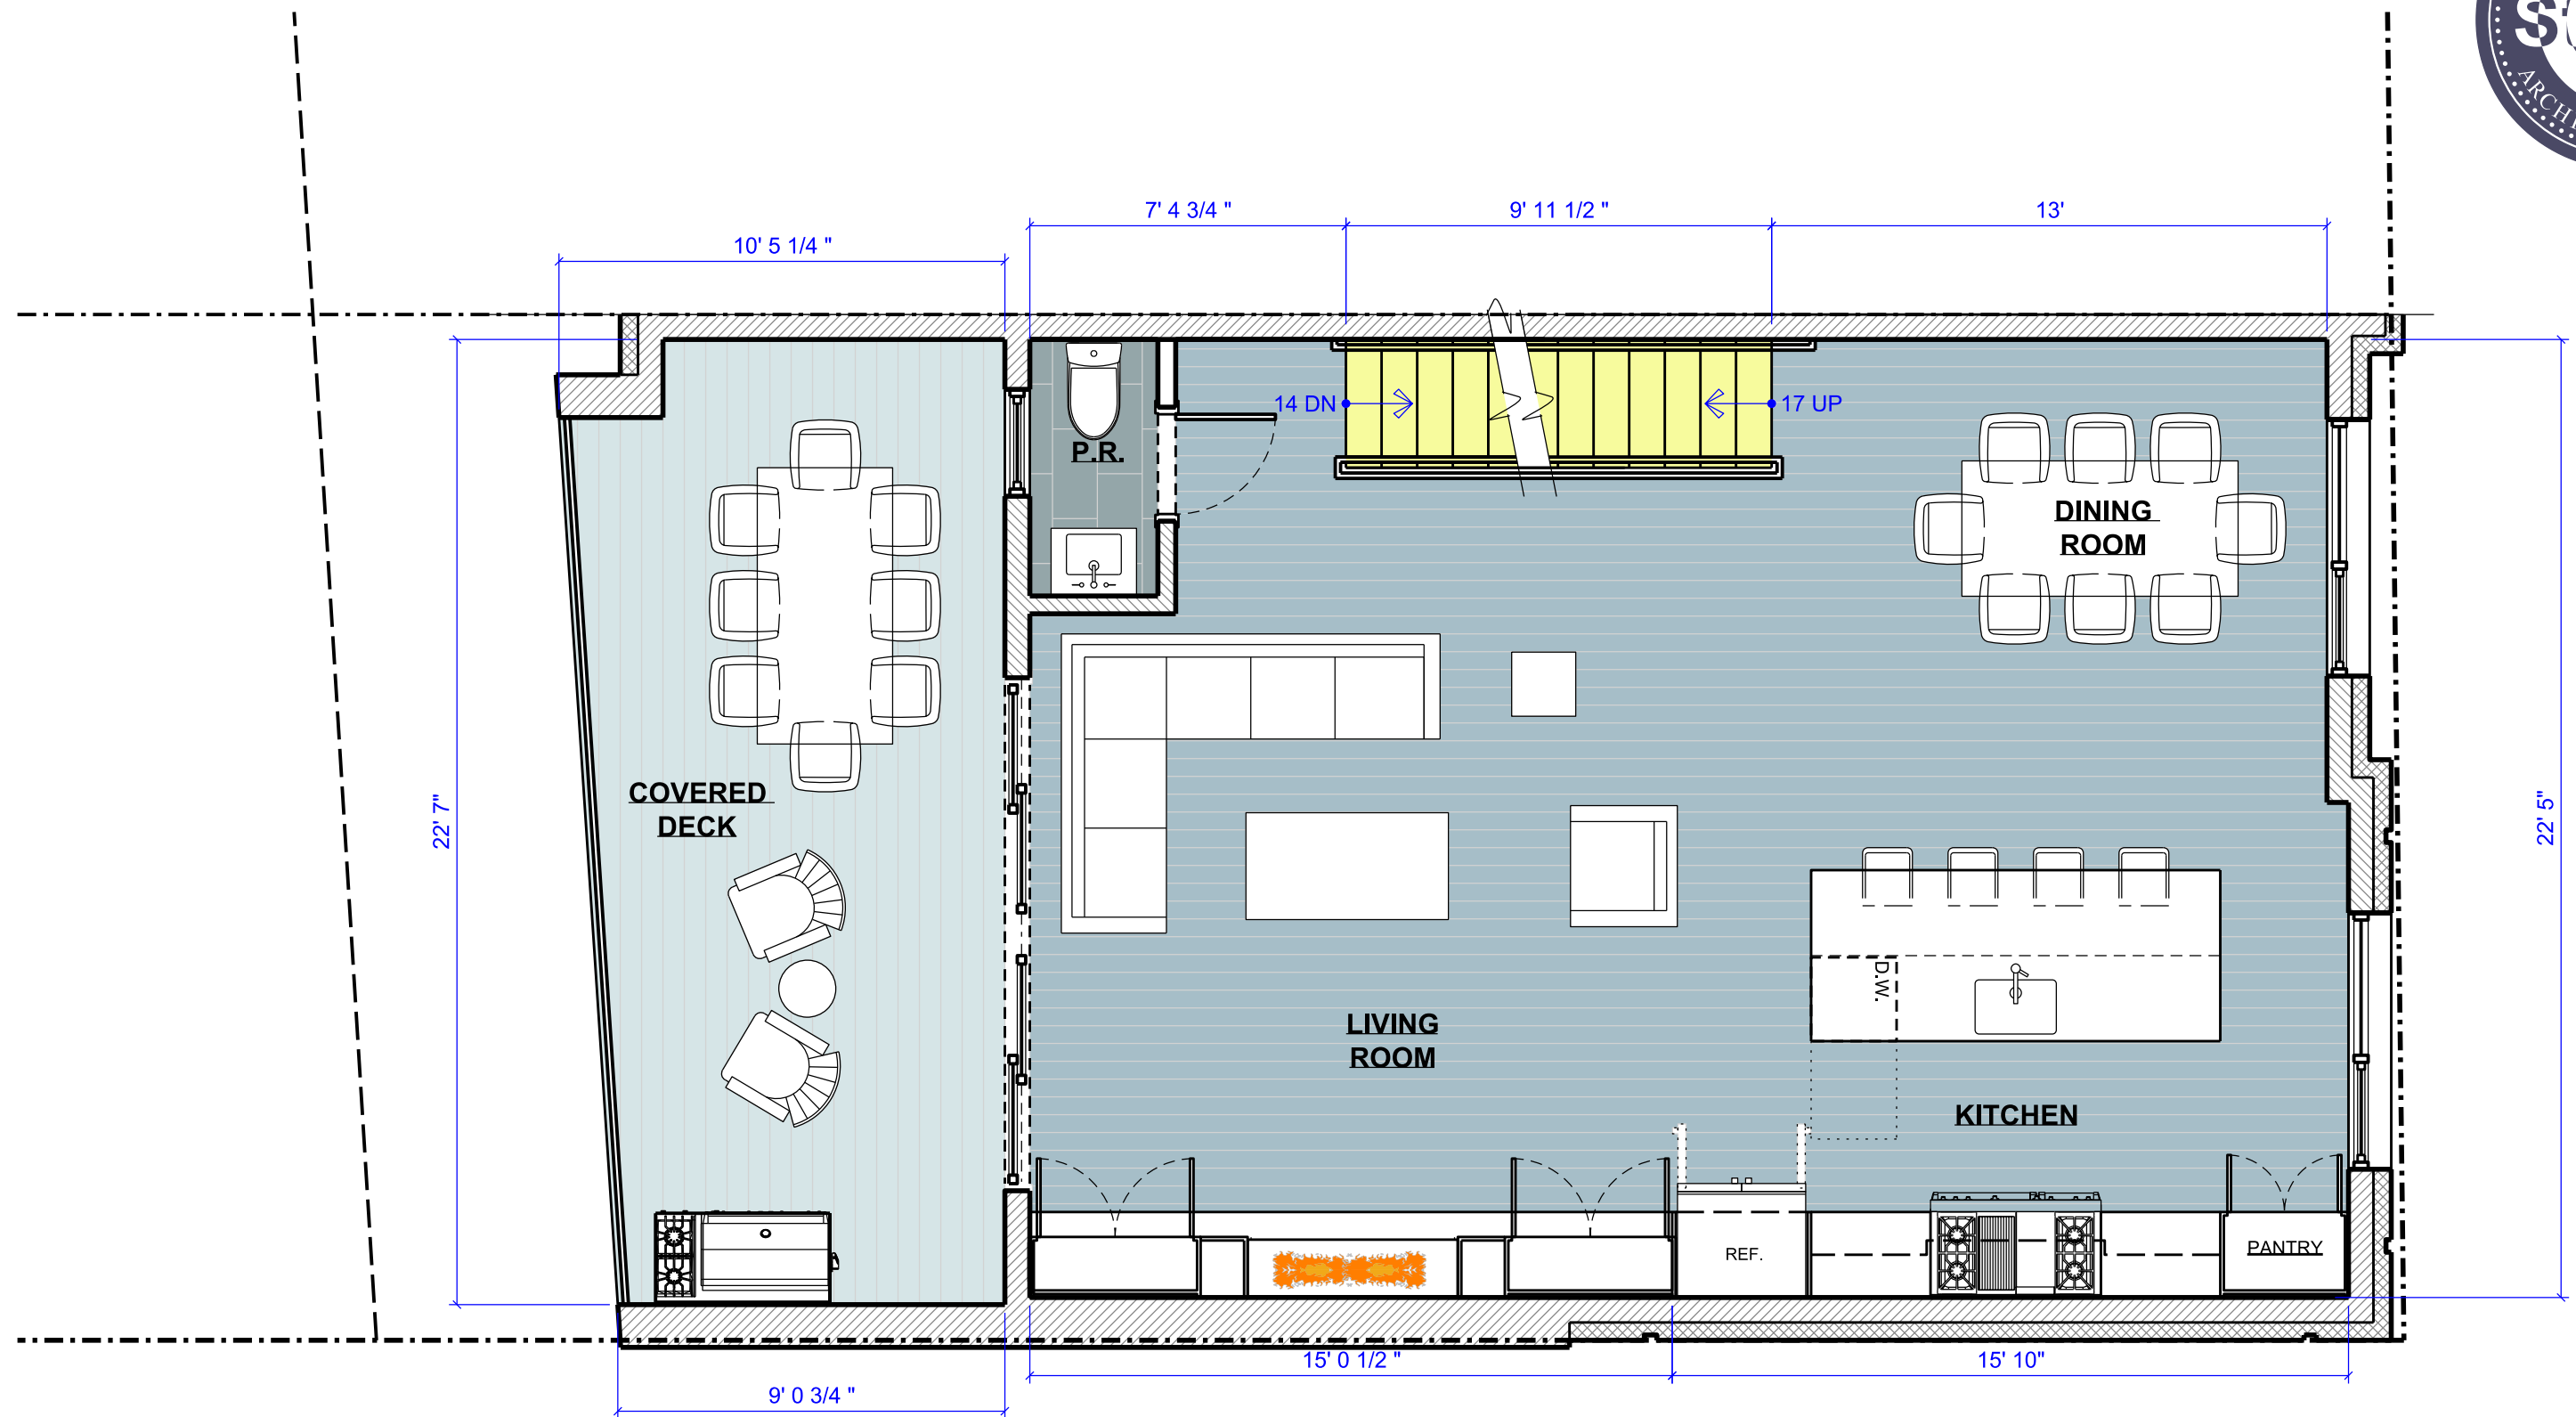


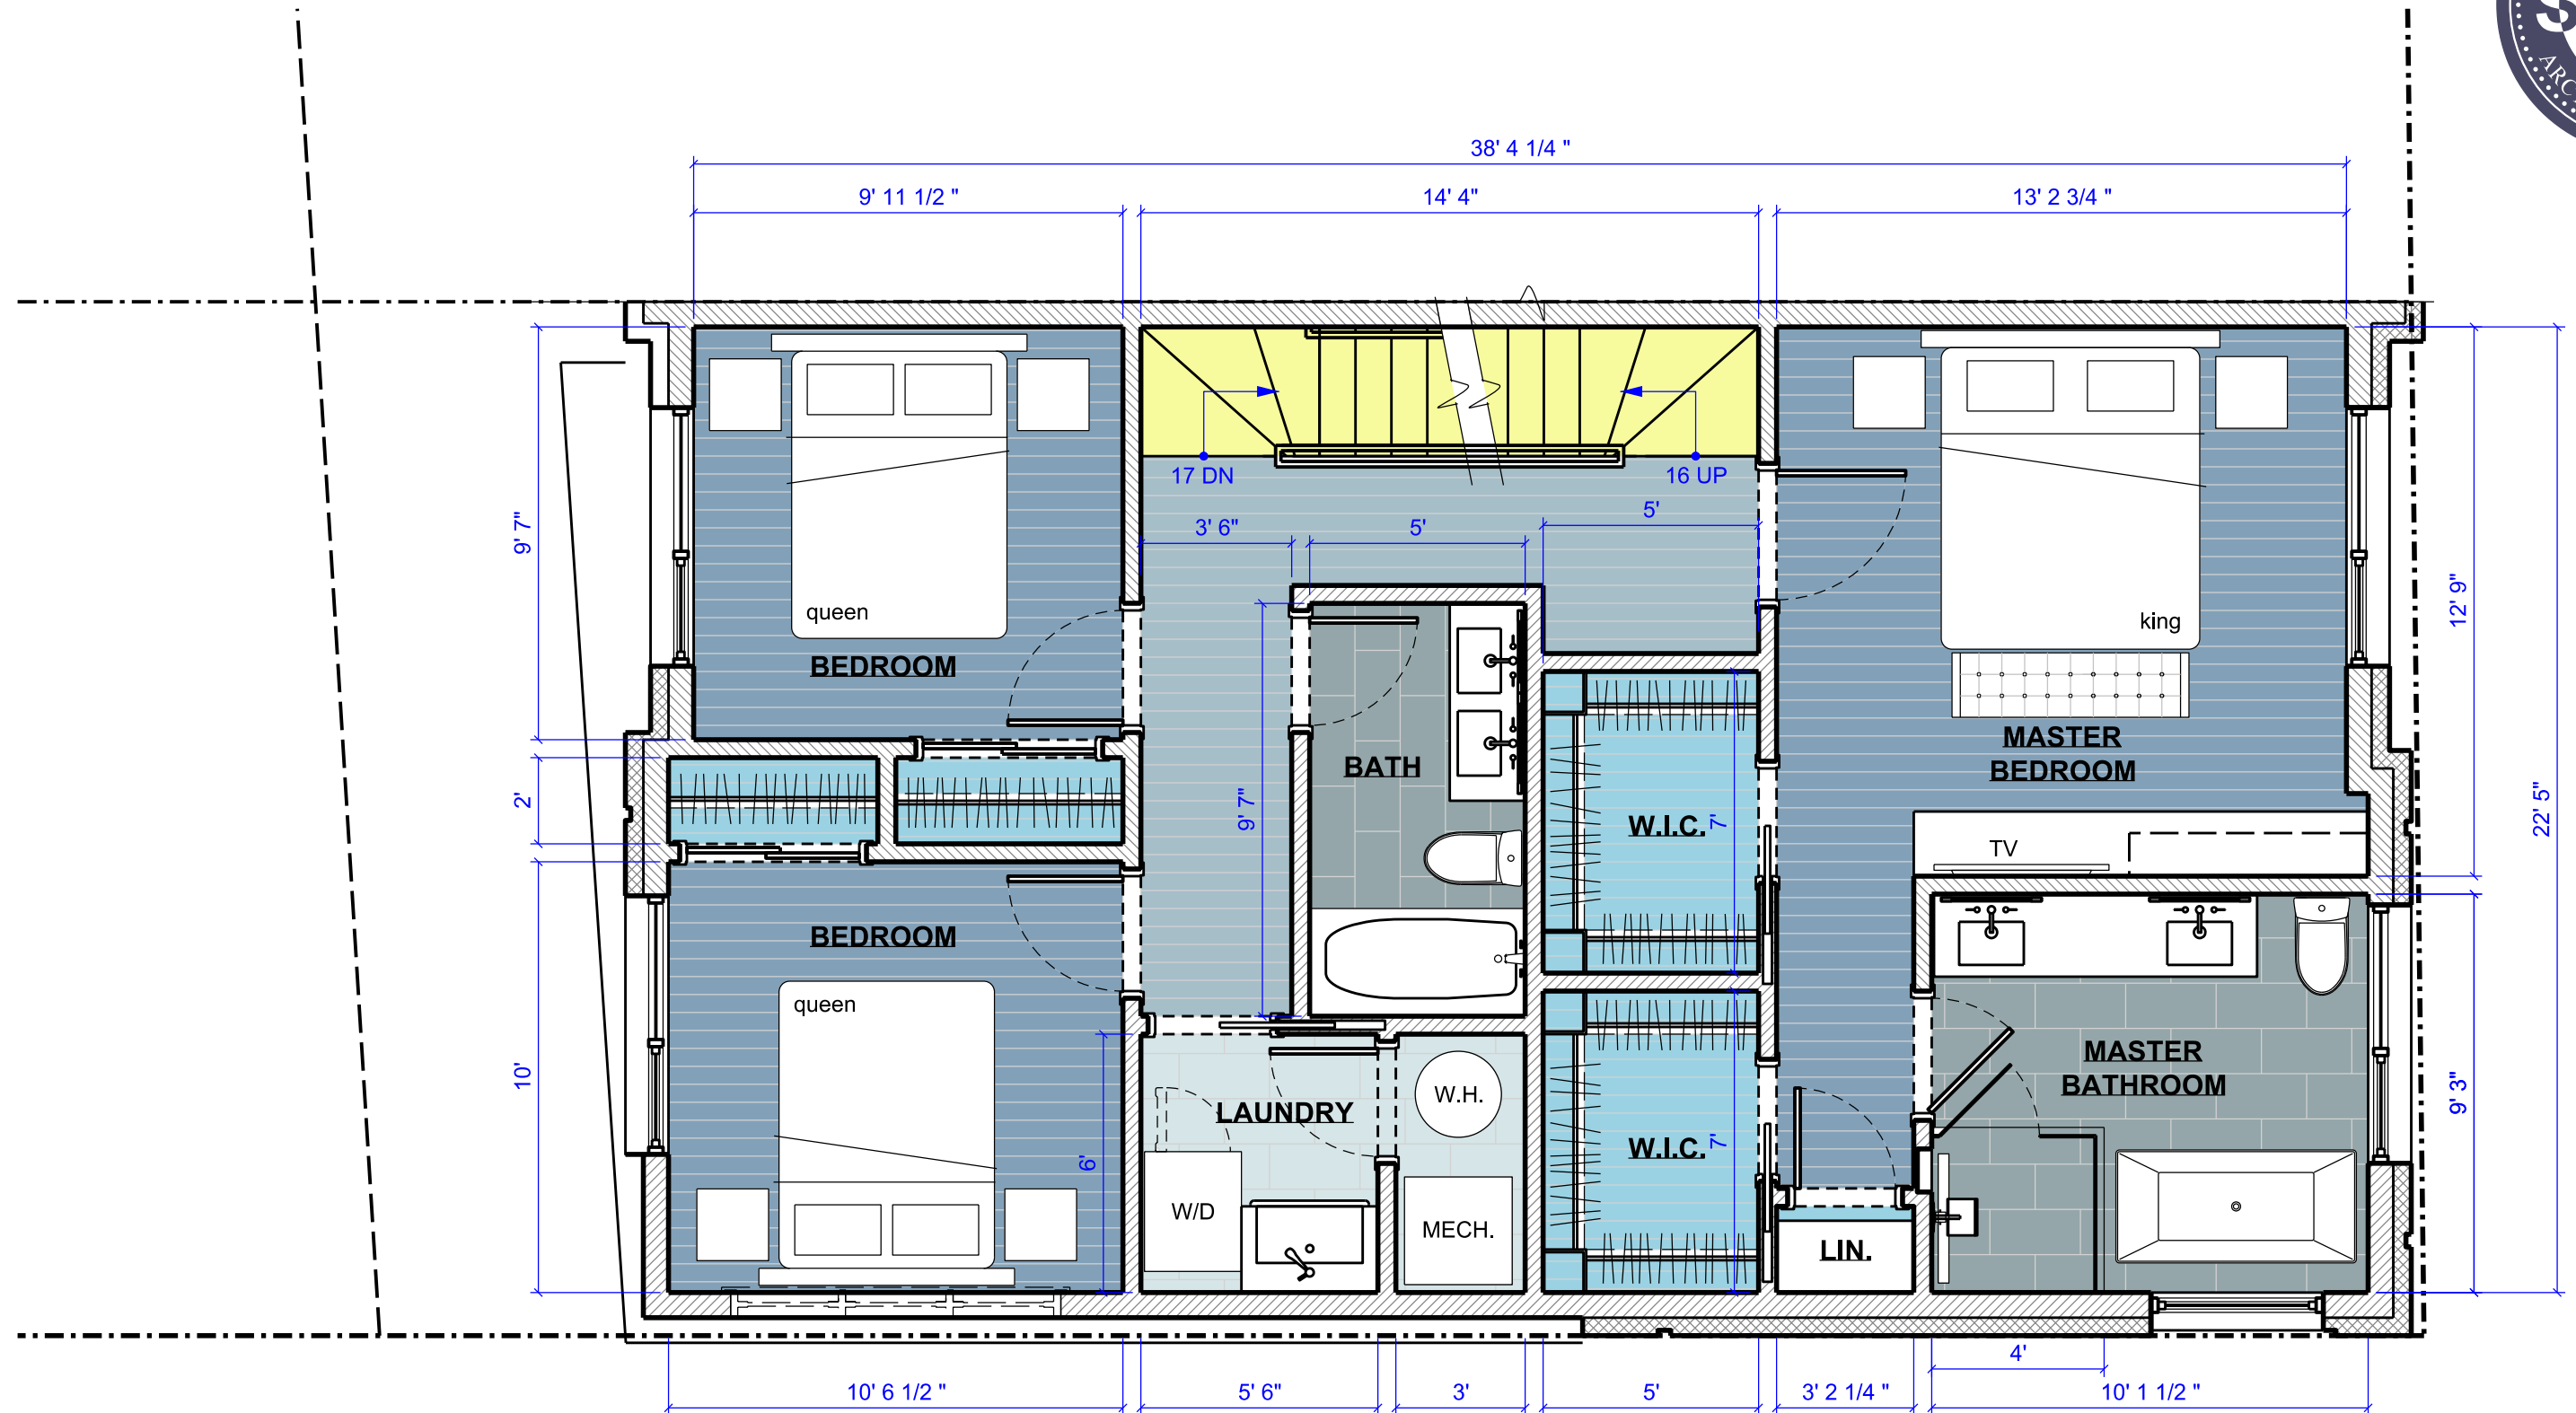


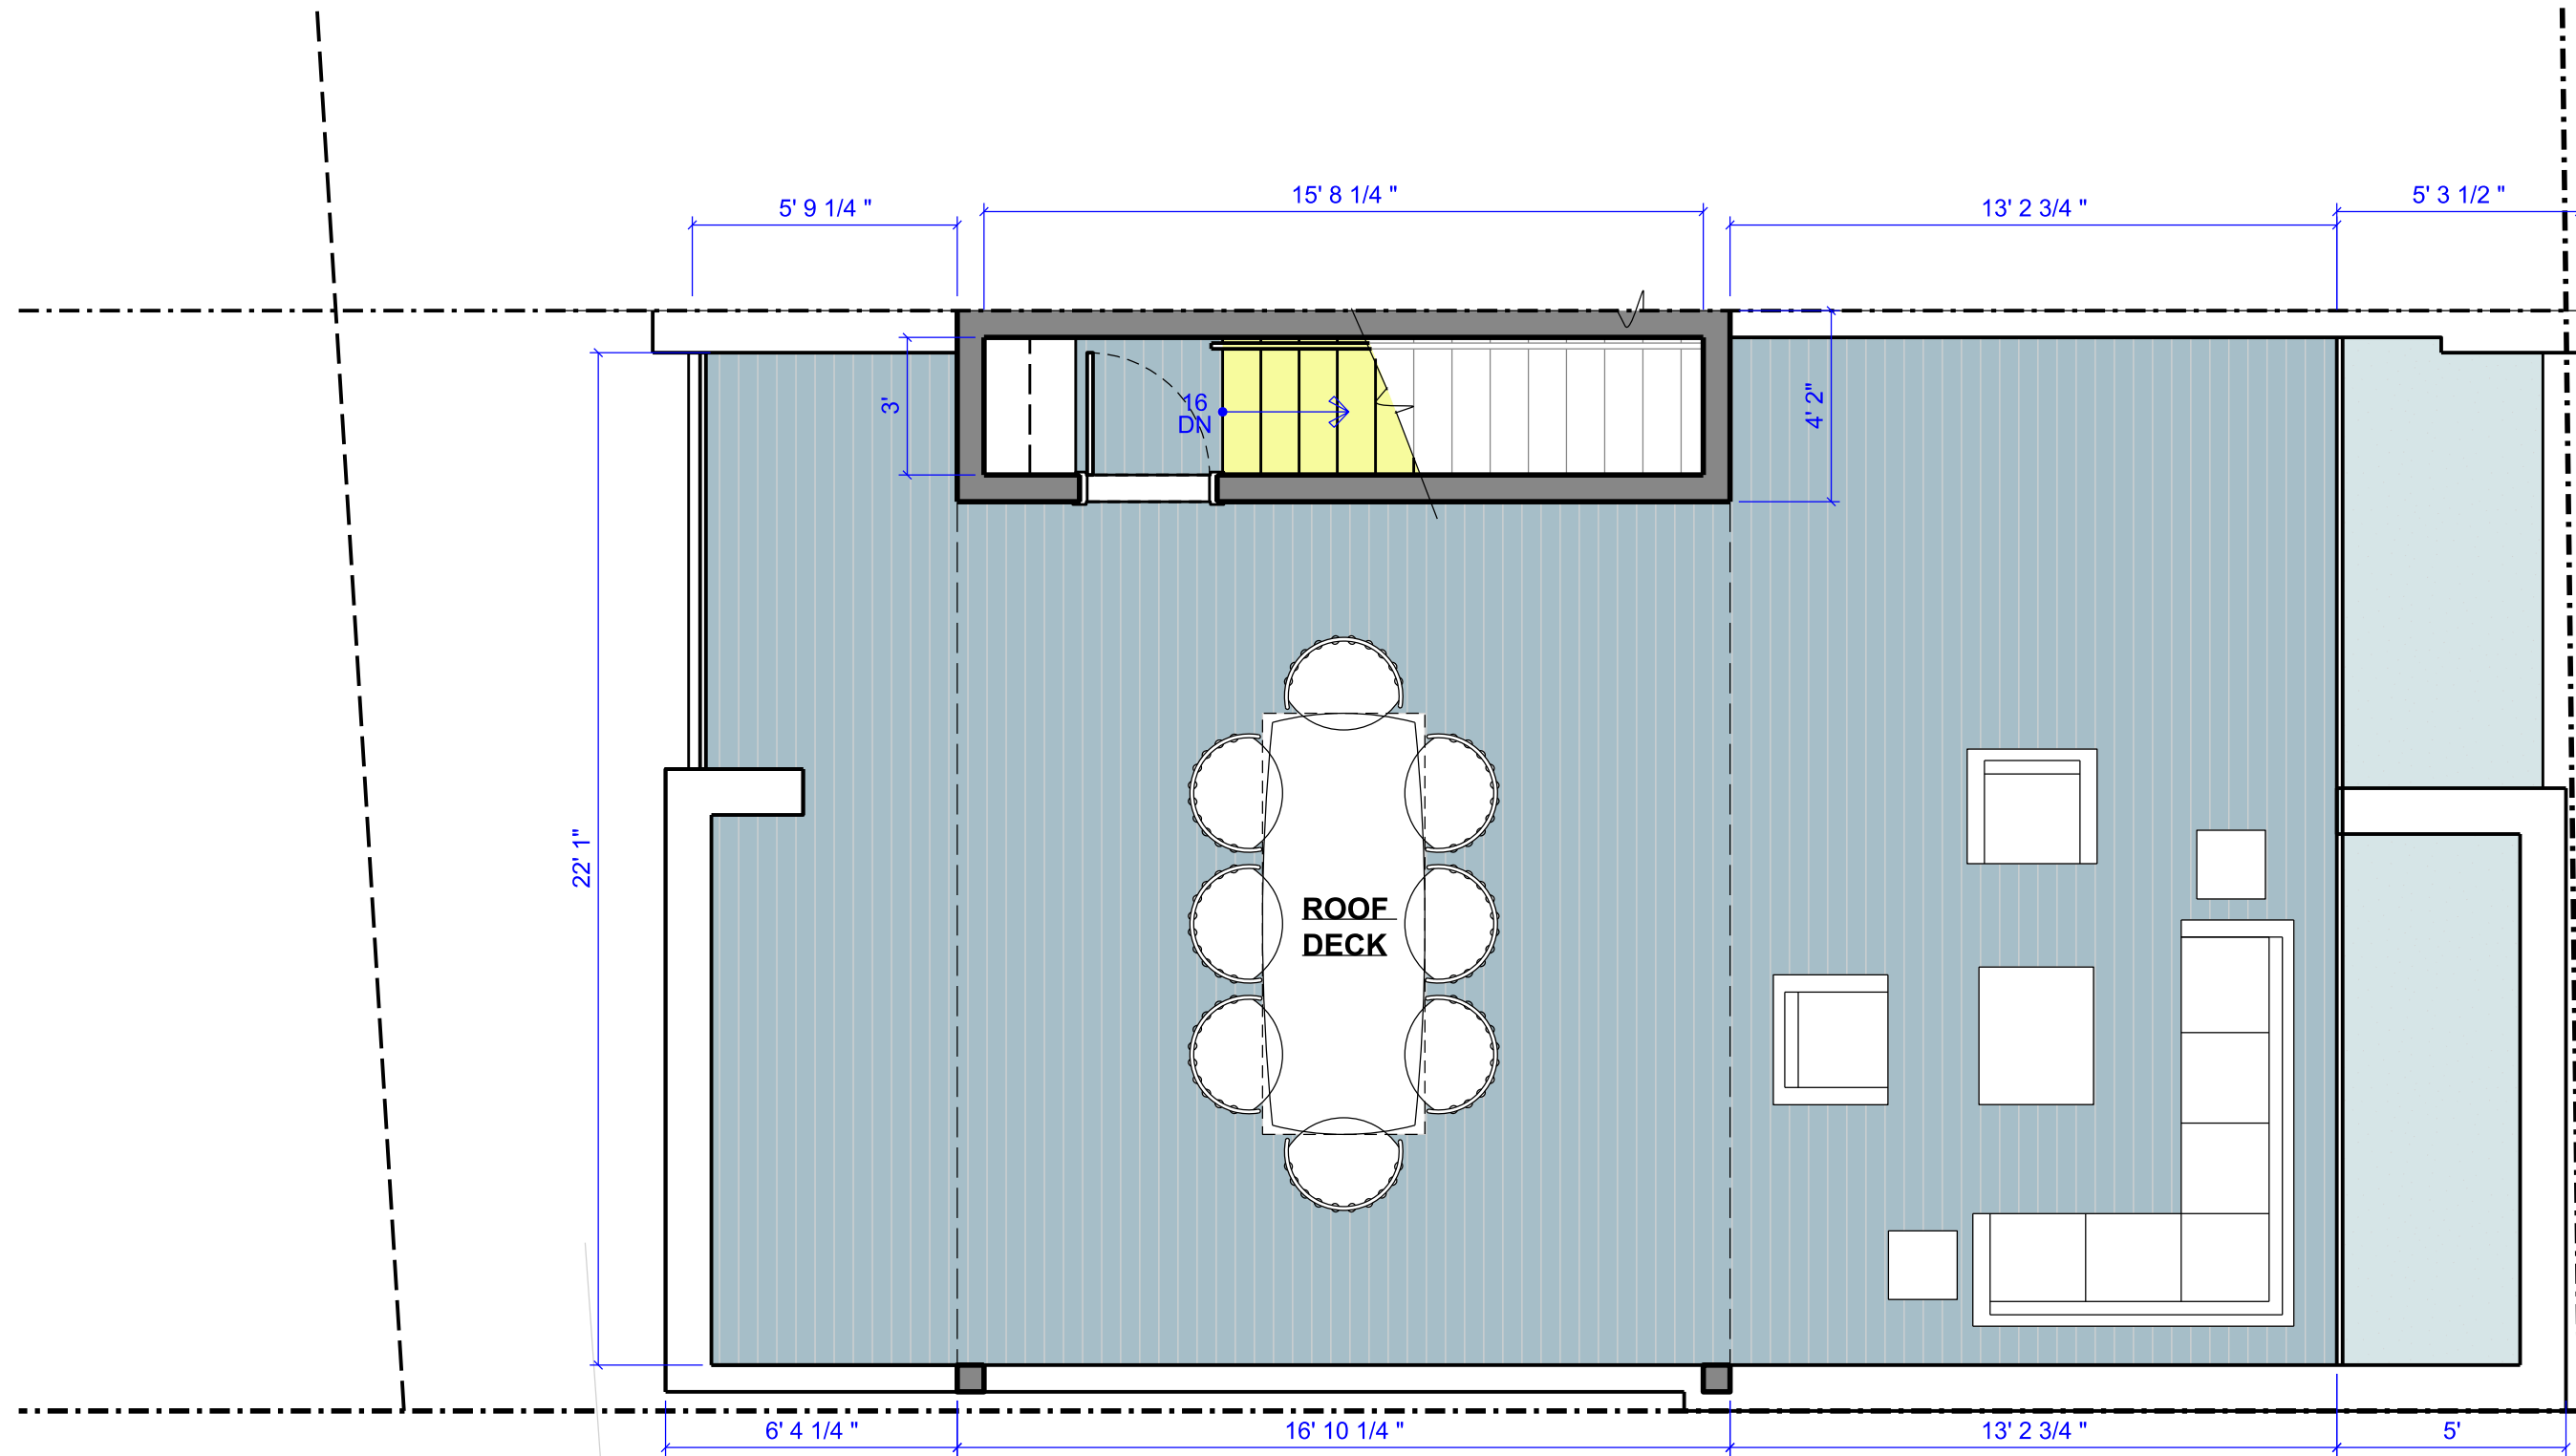


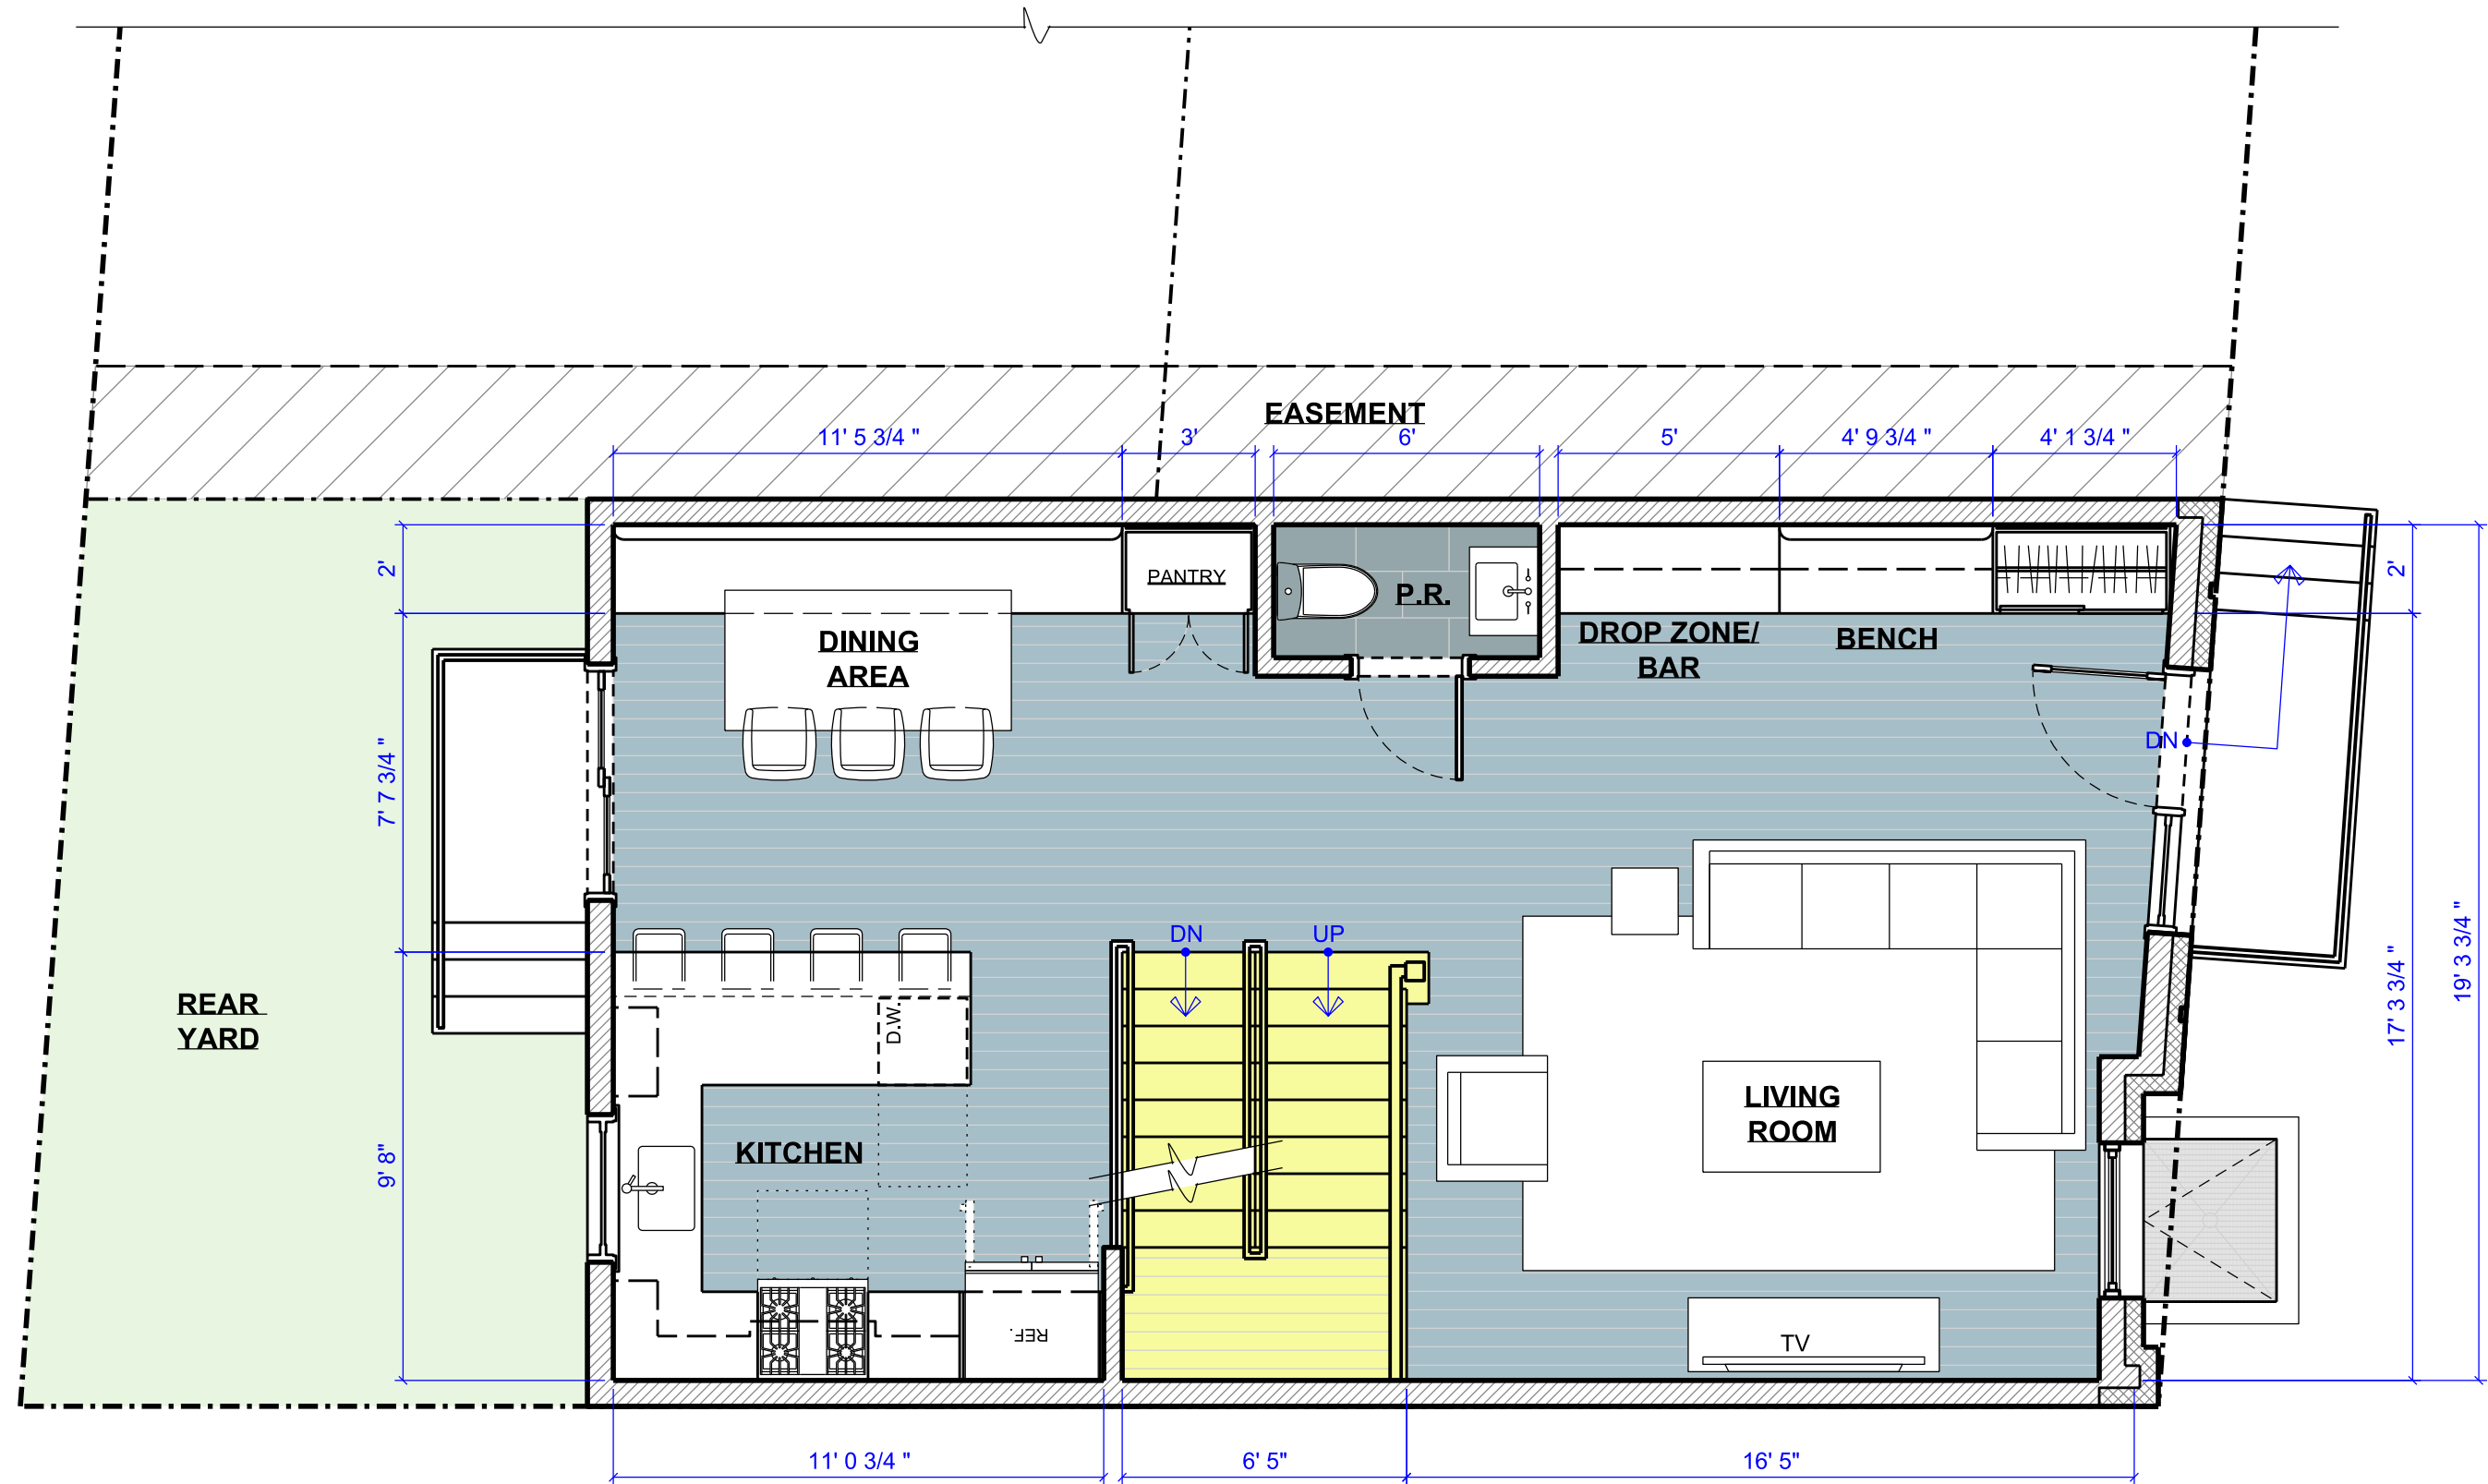

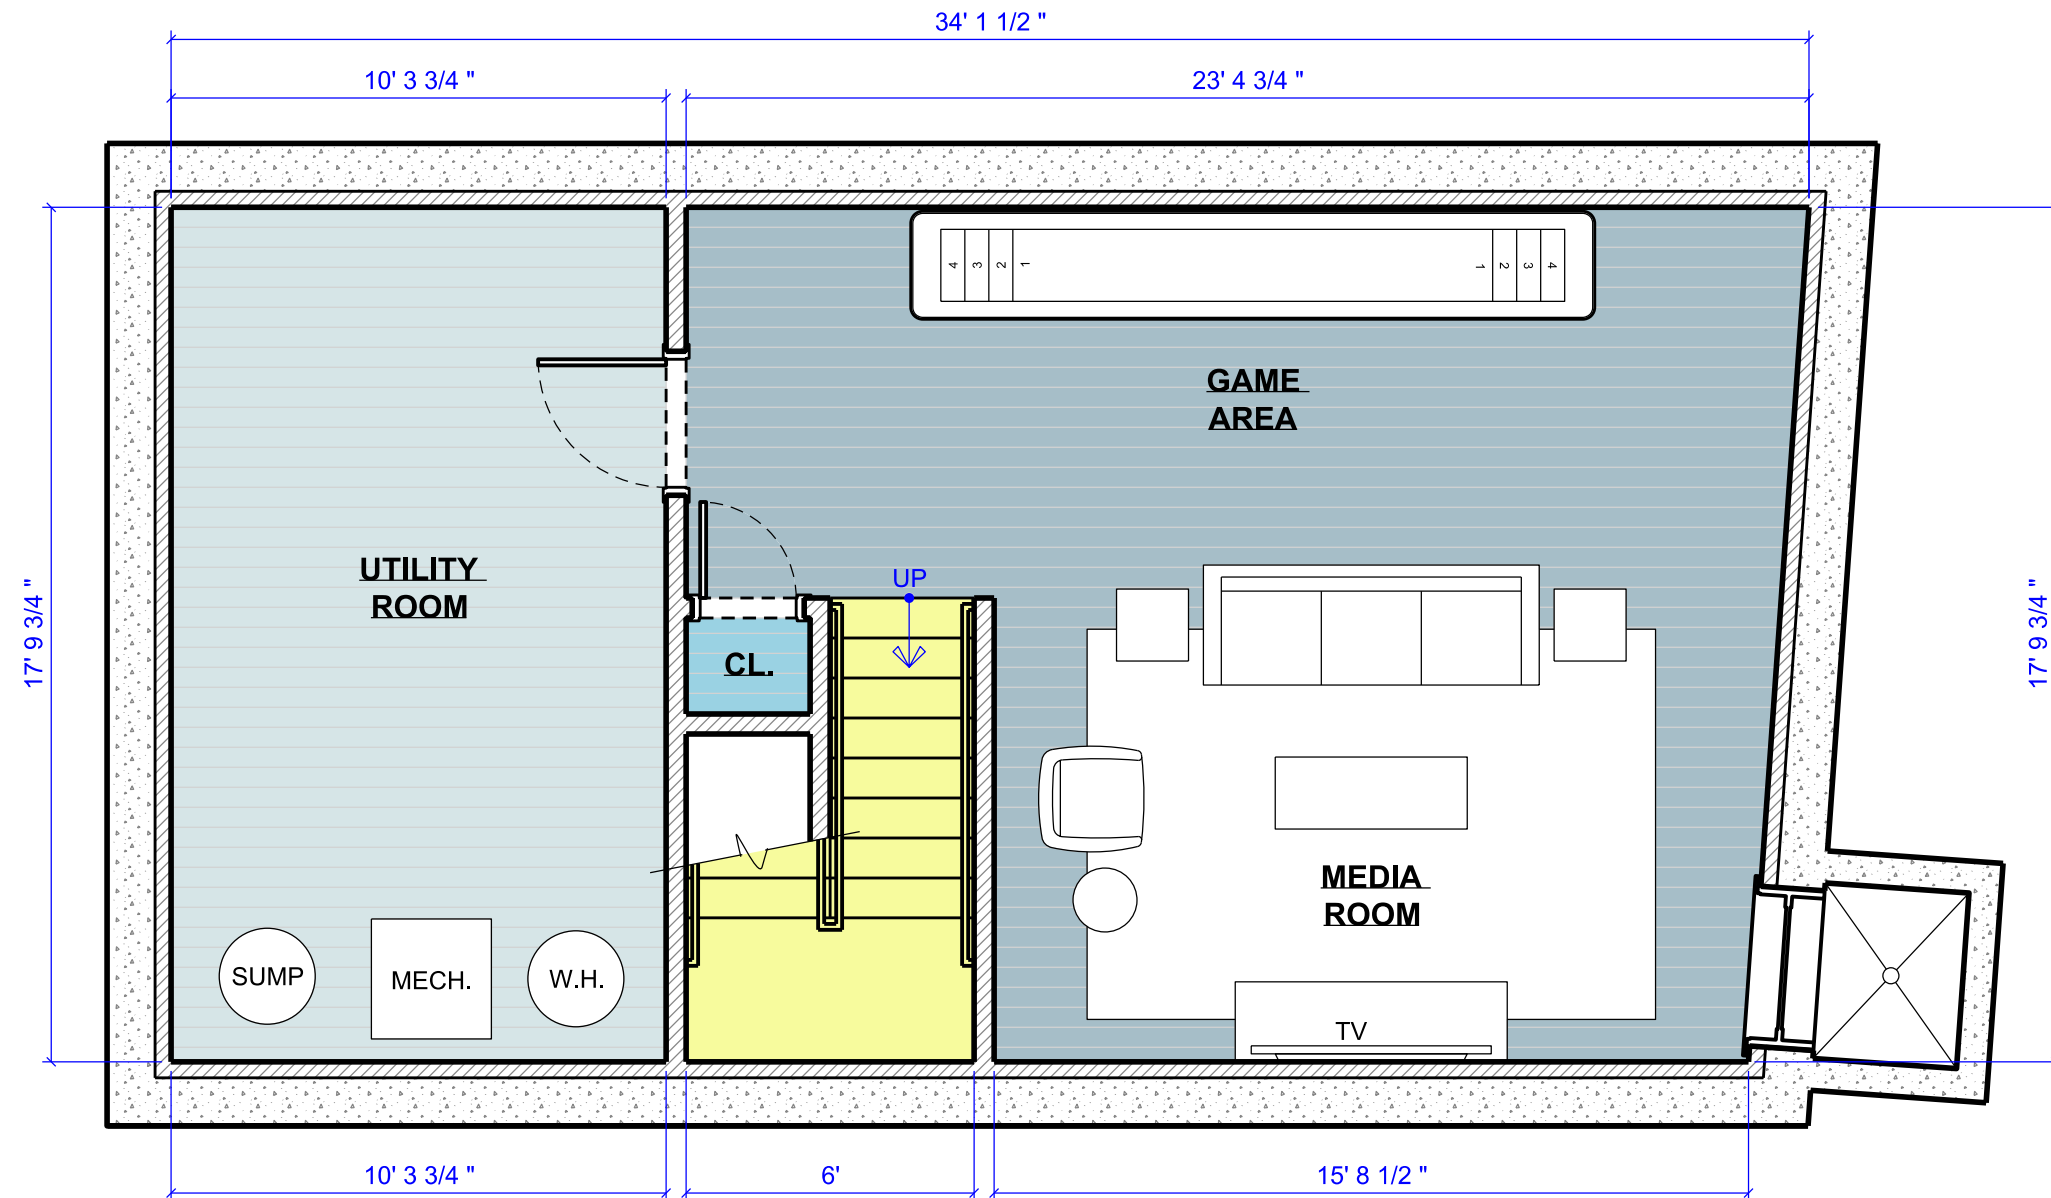

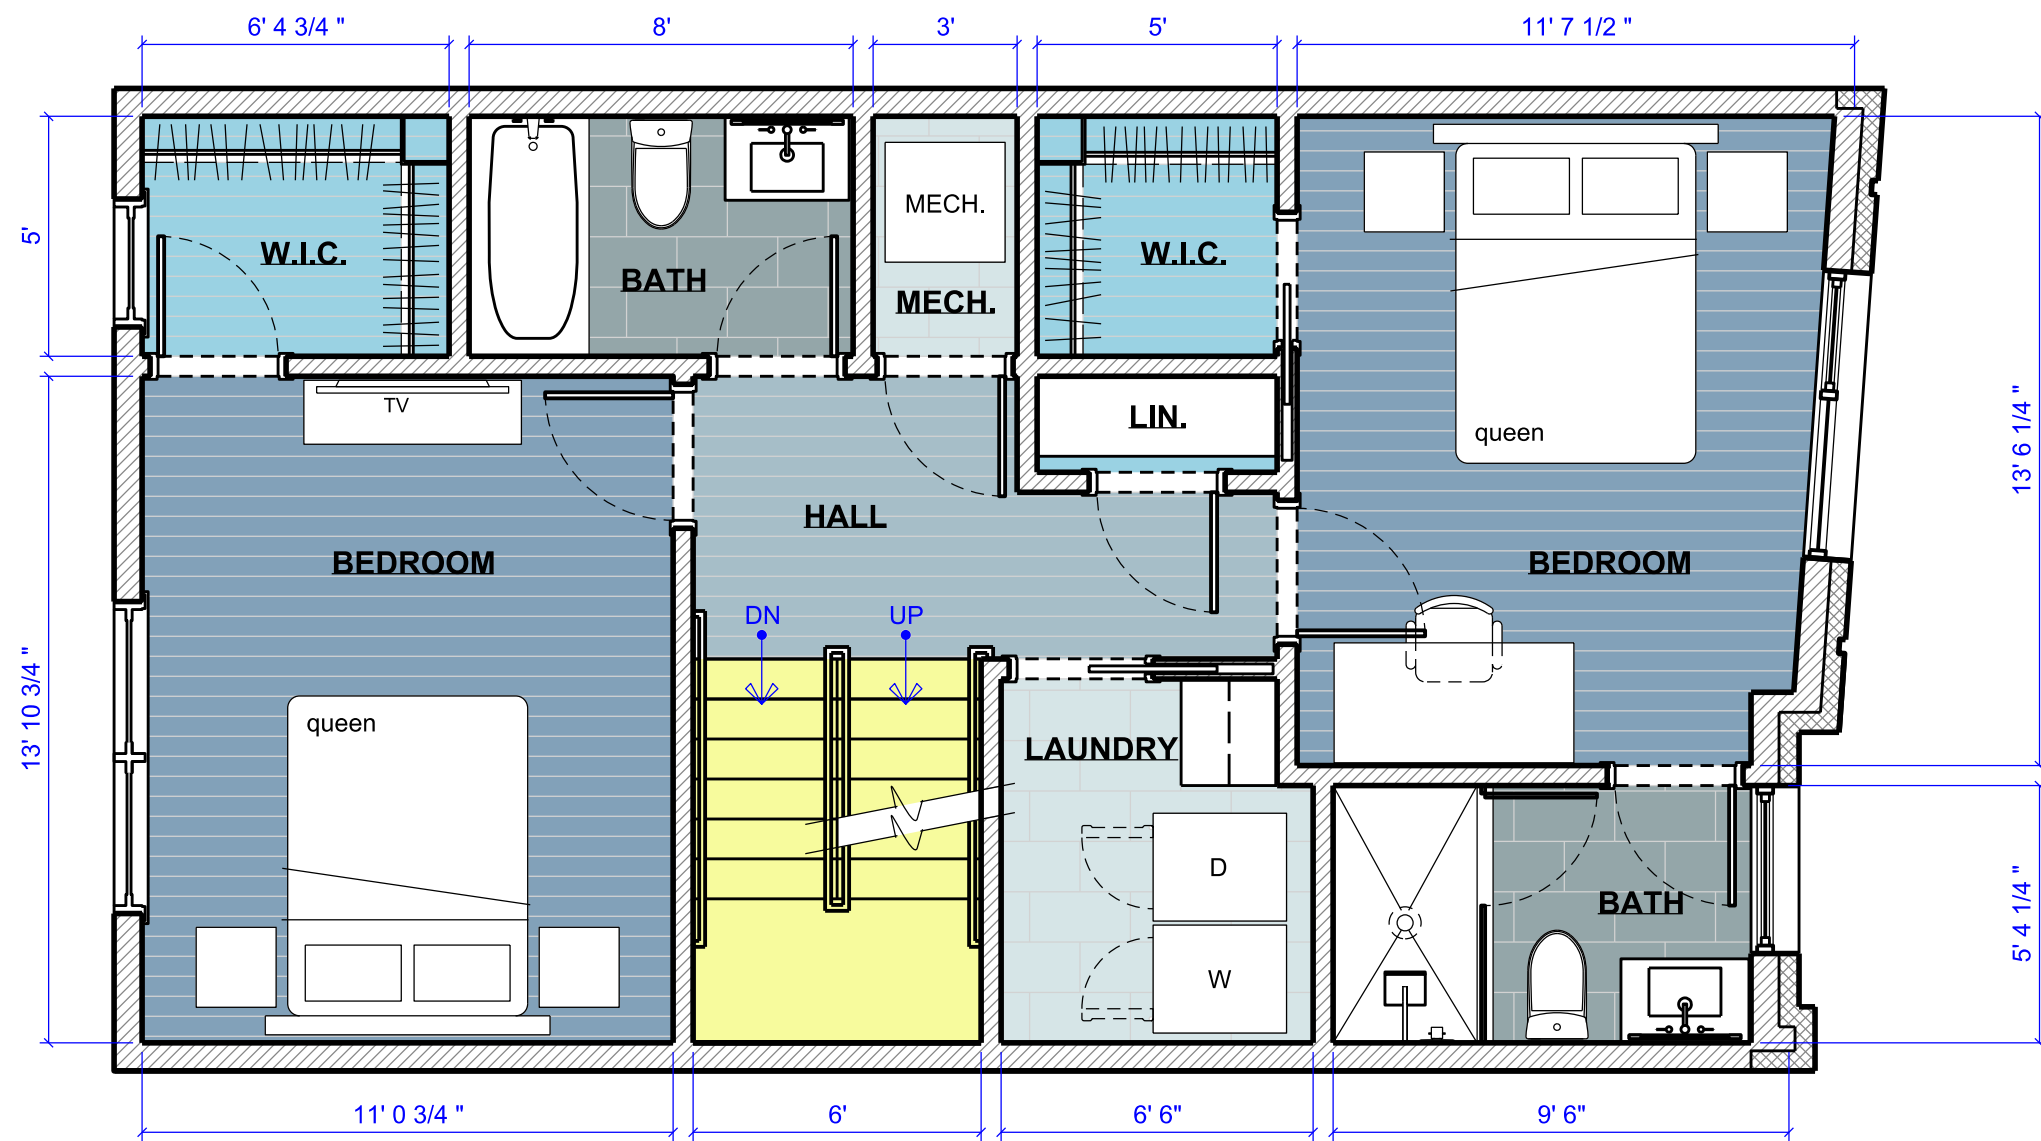

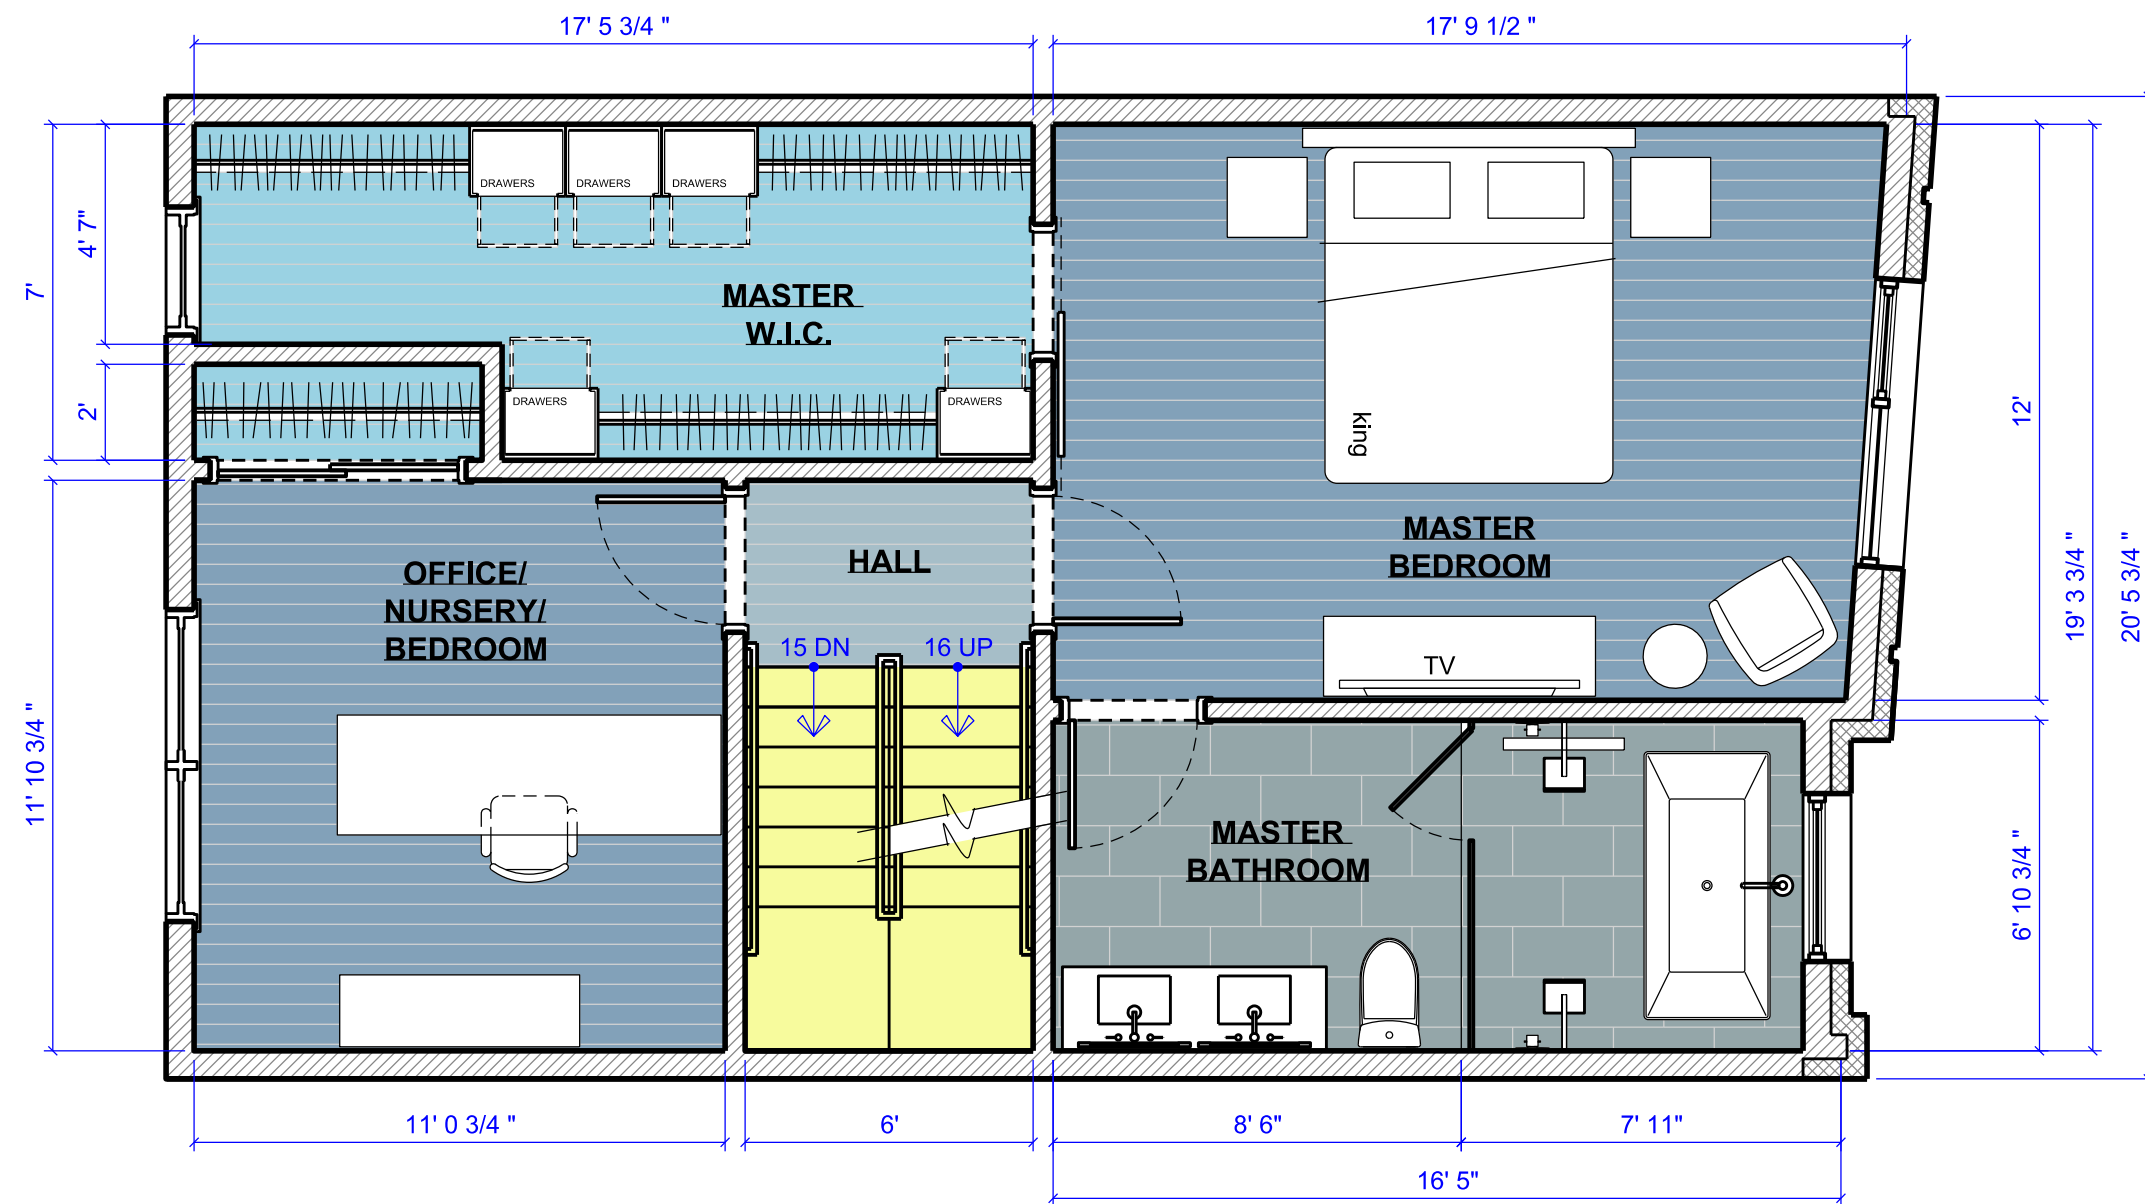

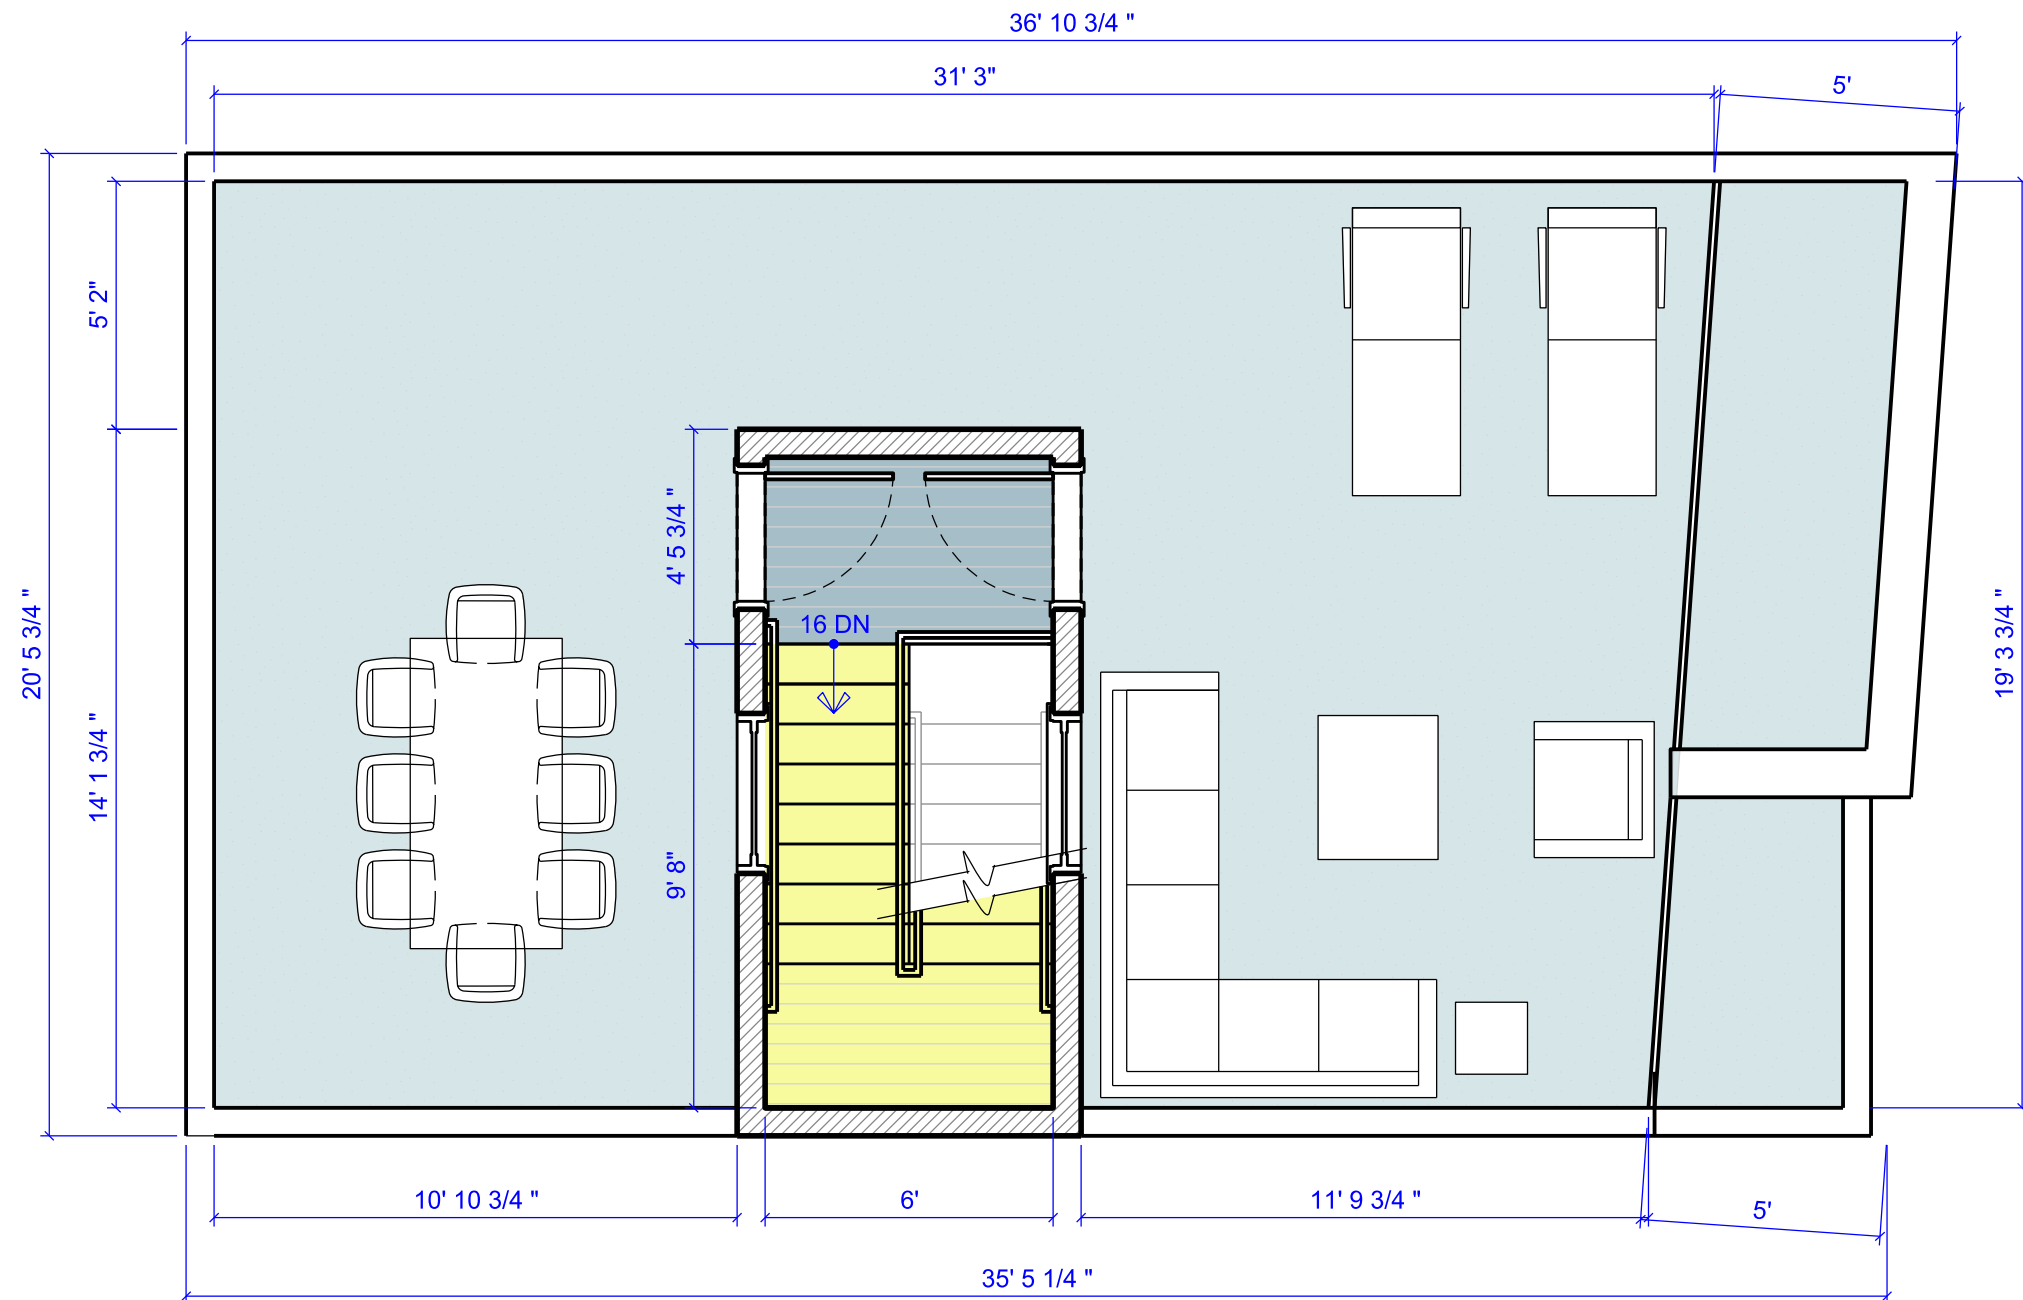



STUDIO C
ARCHITECTURE

BOONE STREET PROPERTIES

3D RENDERING:
VIEW FROM BOONE
STREET



STUDIO C
ARCHITECTURE

BOONE STREET PROPERTIES

3D RENDERING:
AERIAL VIEW FROM REAR



STUDIO C
ARCHITECTURE

BOONE STREET PROPERTIES

3D RENDERING:
VIEW OF REAR FROM
TOE PATH